

Zinc Roofing Company Pty Ltd TA Euroclad
 ABN: 45 297 371 439
 3/328 Brisbane Road Arundel QLD 4214
 Tel: (07) 5537 1937
 Email: info@euroclad.com.au

NOTES:

1. All dimensions shown are in millimeters unless otherwise stated.
2. Figured dimensions to be used in preference to scaled dimensions.
3. Ensure compliance with all relevant sections of current building regulations.
4. Any discrepancies found on drawings to be reported immediately to Euroclad.
5. Not a shop drawing. For illustration purposes only.

DRAWING #
SL-NP-01

REVISION #
0


SYSTEM	Snap-Lock Panel 38mm Cladding
TITLE	General cross section
SCALE	NTS

DATE: N/A

DRN: NP

JOB # 0

PROJ # 0

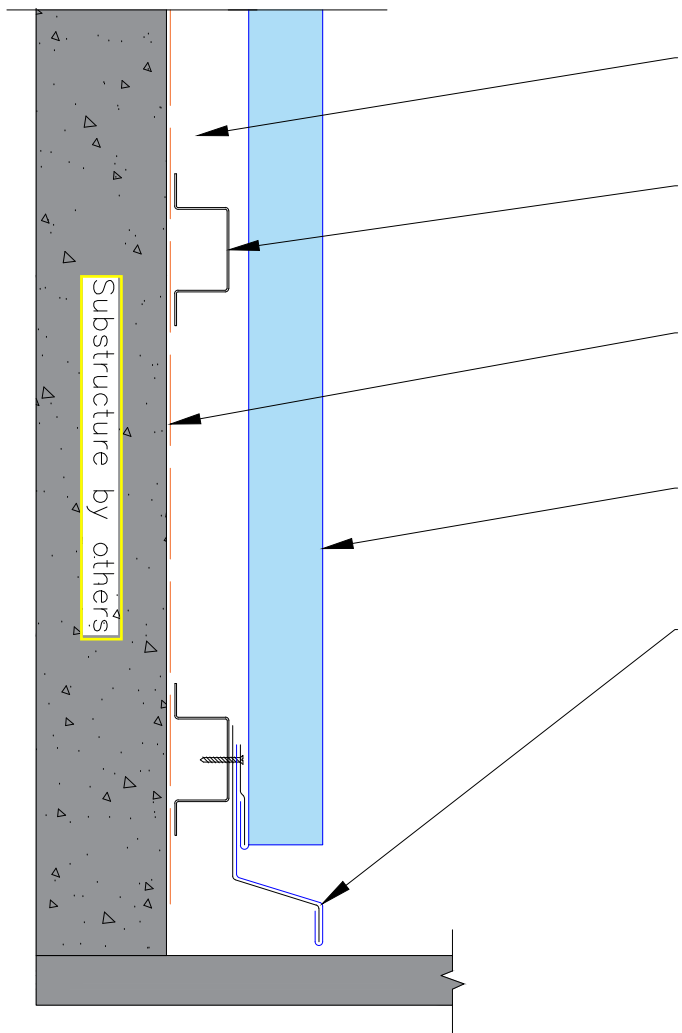

Option 1


Minimum 20mm ventilation

Top Hat

Breathable anti-abrasive building sarking

Vertical 38mm Snap-Lock panel

Bottom flashing

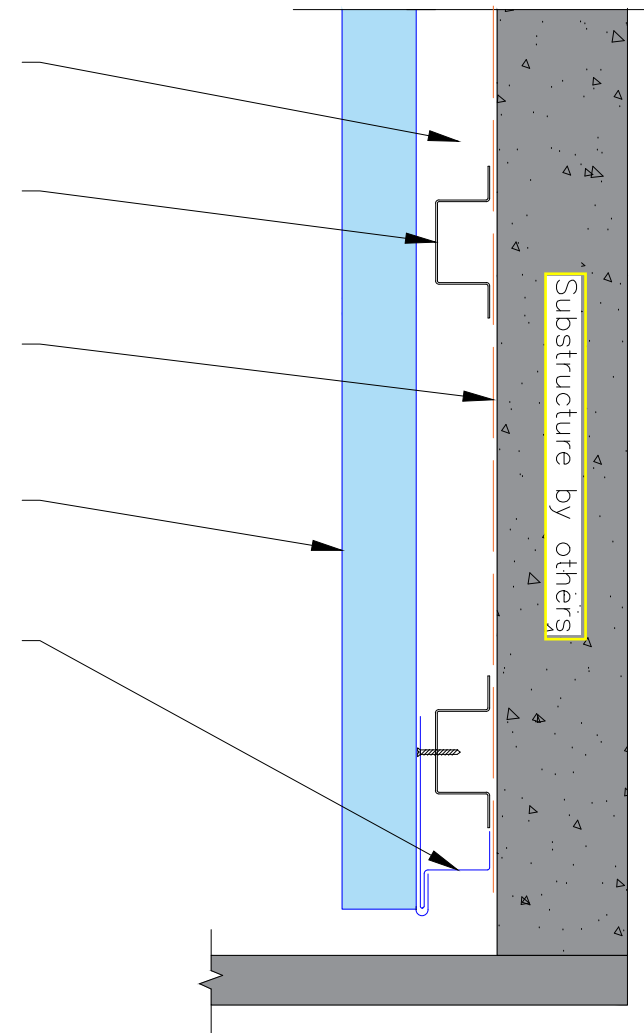

Option 2



Zinc Roofing Company Pty Ltd TA Euroclad
 ABN: 45 297 371 439
 3/328 Brisbane Road Arundel QLD 4214
 Tel: (07) 5537 1937
 Email: info@euroclad.com.au

NOTES:

1. All dimensions shown are in millimeters unless otherwise stated.
2. Figured dimensions to be used in preference to scaled dimensions.
3. Ensure compliance with all relevant sections of current building regulations.
4. Any discrepancies found on drawings to be reported immediately to Euroclad.
5. Not a shop drawing. For illustration purposes only.

DRAWING #

SL-NP-02

REVISION #

0

SYSTEM

Snap-Lock 38mm Cladding

TITLE

Typical Bottom flashing detail

SCALE


NTS


DATE: N/A

DRN: NP

JOB # 0

PROJ # 0

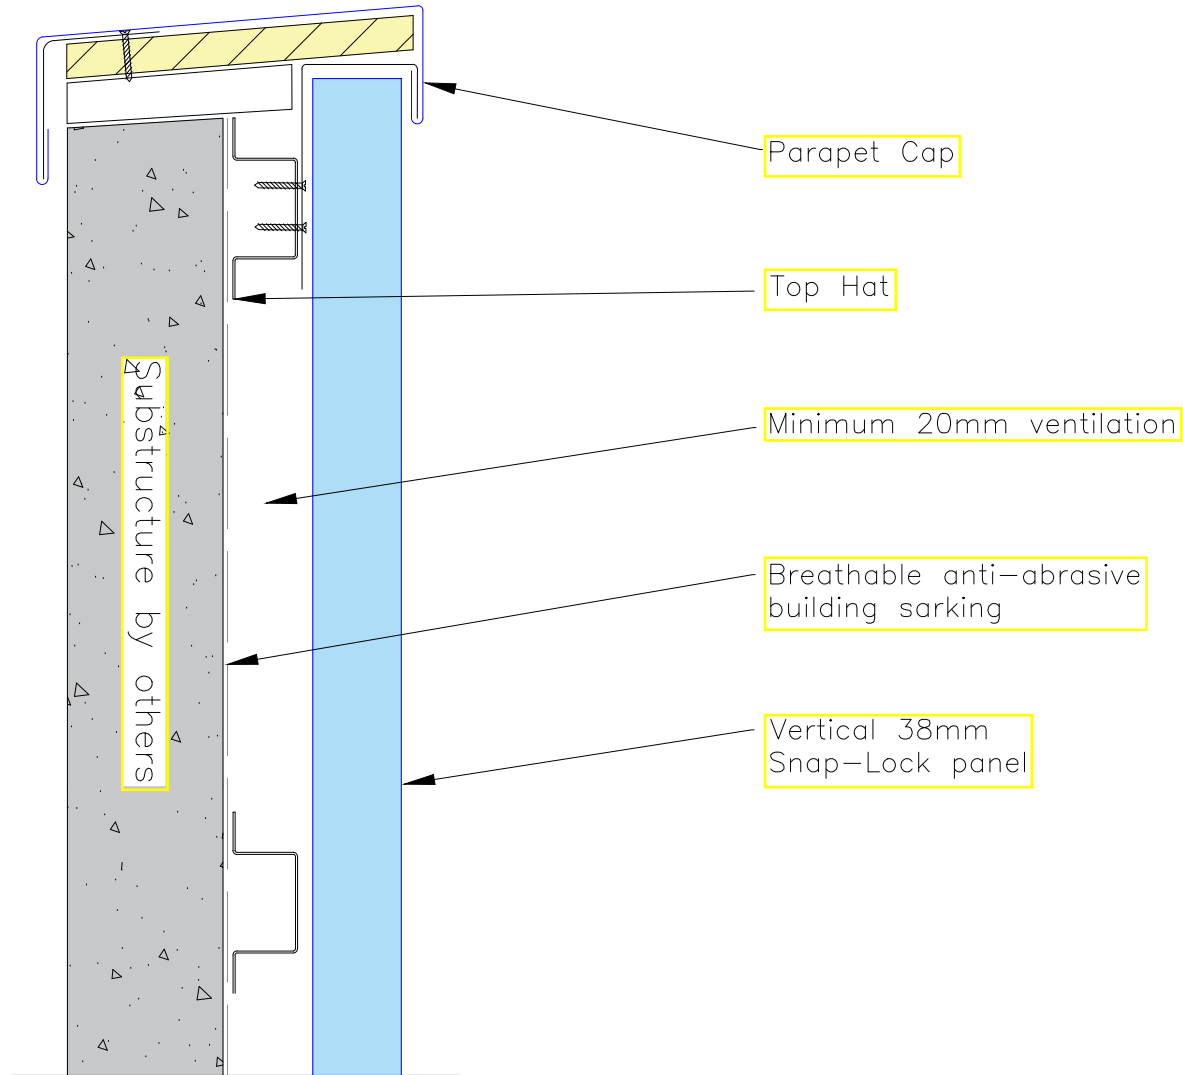

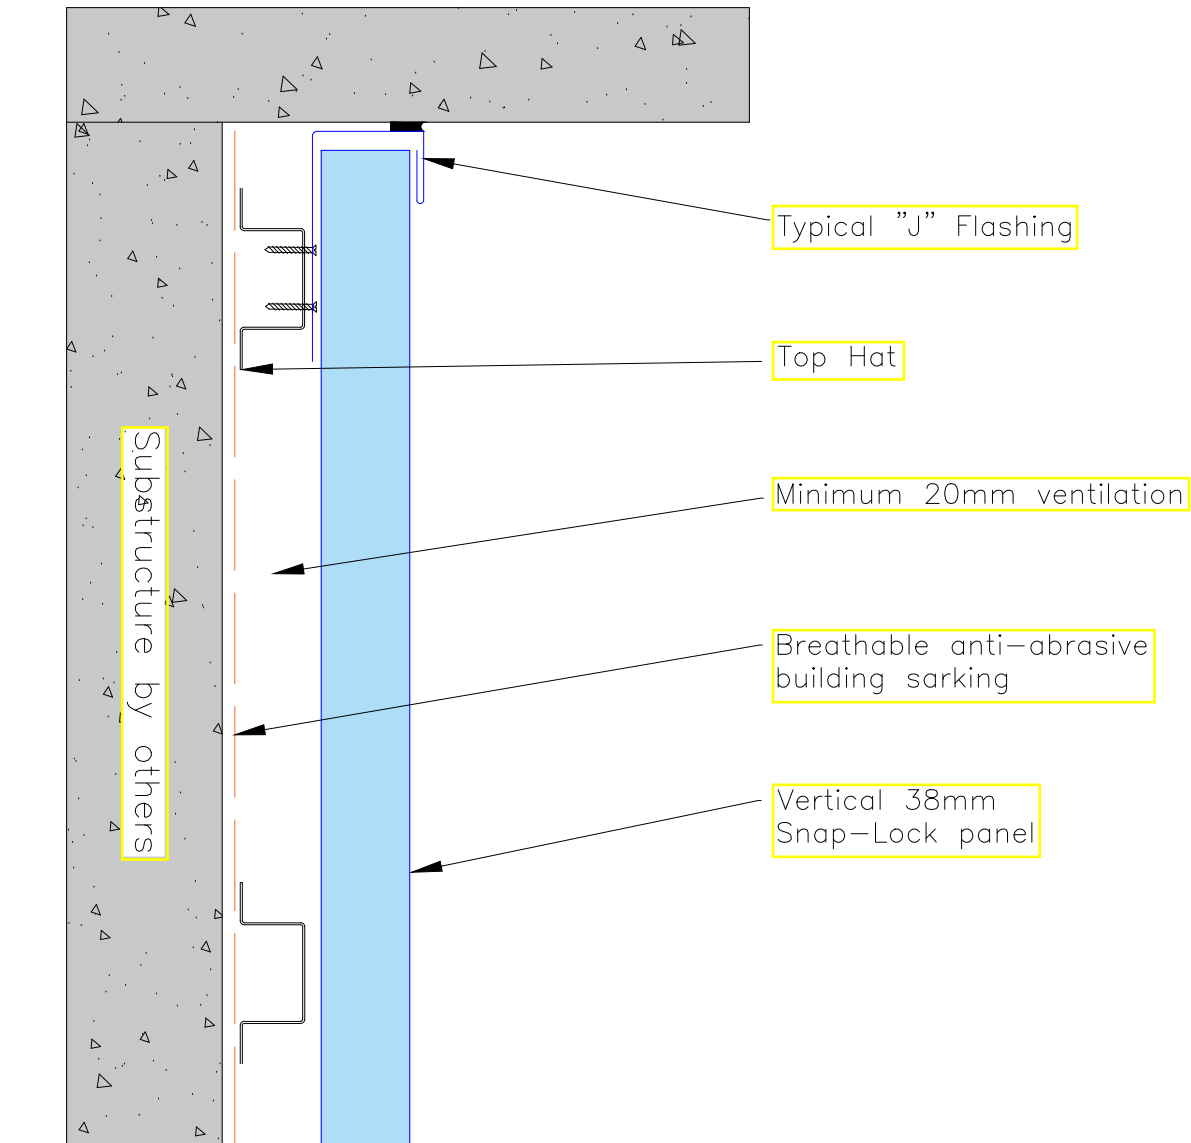

Zinc Roofing Company Pty Ltd TA Euroclad
 ABN: 45 297 371 439
 3/328 Brisbane Road Arundel QLD 4214
 Tel: (07) 5537 1937
 Email: info@euroclad.com.au

NOTES:
 1. All dimensions shown are in millimeters unless otherwise stated.
 2. Figured dimensions to be used in preference to scaled dimensions.
 3. Ensure compliance with all relevant sections of current building regulations.
 4. Any discrepancies found on drawings to be reported immediately to Euroclad.
 5. Not a shop drawing. For illustration purposes only.

DRAWING #
SL-NP-04

REVISION #
0

SYSTEM	Snap-Lock 38mm Cladding
TITLE	Typical top of wall detail


DATE: N/A

DRN: NP

JOB # 0

PROJ # 0

SCALE: NTS

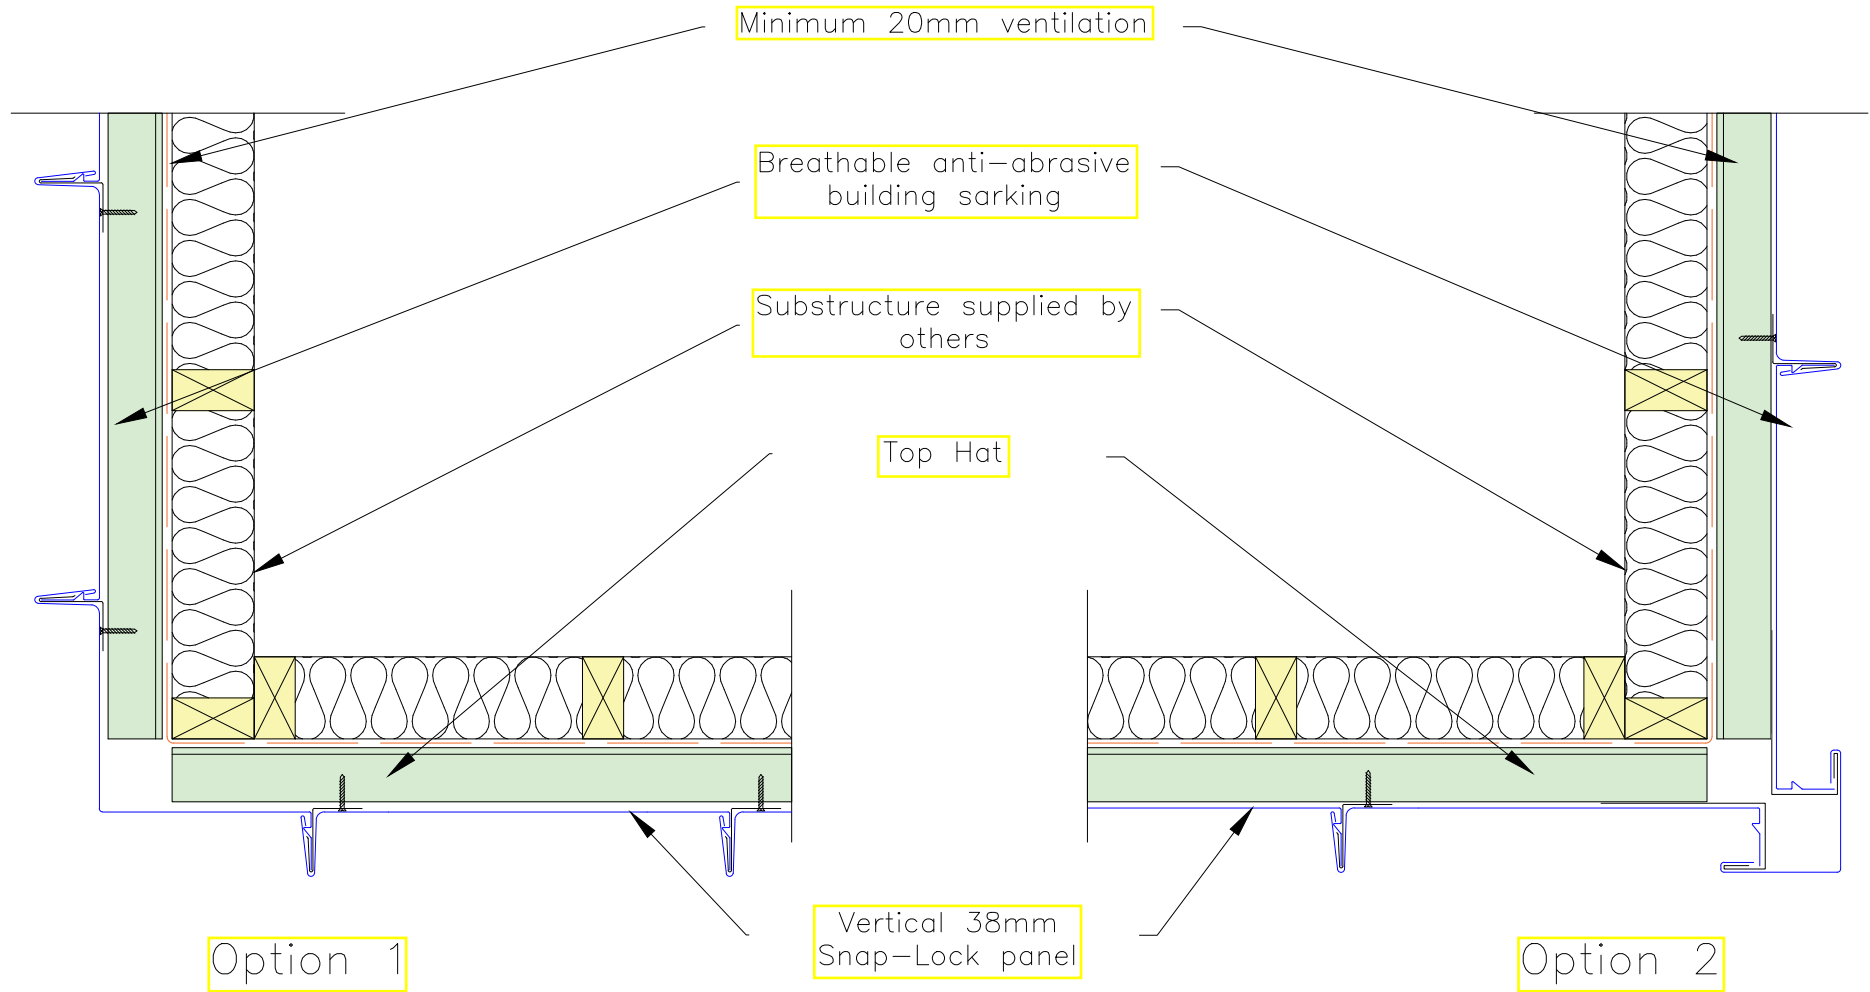

Zinc Roofing Company Pty Ltd TA Euroclad
 ABN: 45 297 371 439
 3/328 Brisbane Road Arundel QLD 4214
 Tel: (07) 5537 1937
 Email: info@euroclad.com.au


NOTES:
 1. All dimensions shown are in millimeters unless otherwise stated.
 2. Figured dimensions to be used in preference to scaled dimensions.
 3. Ensure compliance with all relevant sections of current building regulations.
 4. Any discrepancies found on drawings to be reported immediately to Euroclad.
 5. Not a shop drawing. For illustration purposes only.

DRAWING #
 SL-NP-05

REVISION #
 0

SYSTEM	Snap-Lock 38mm Cladding
TITLE	Typical external corner detail
SCALE	NTS

DATE: N/A DRN: NP JOB # 0 PROJ # 0

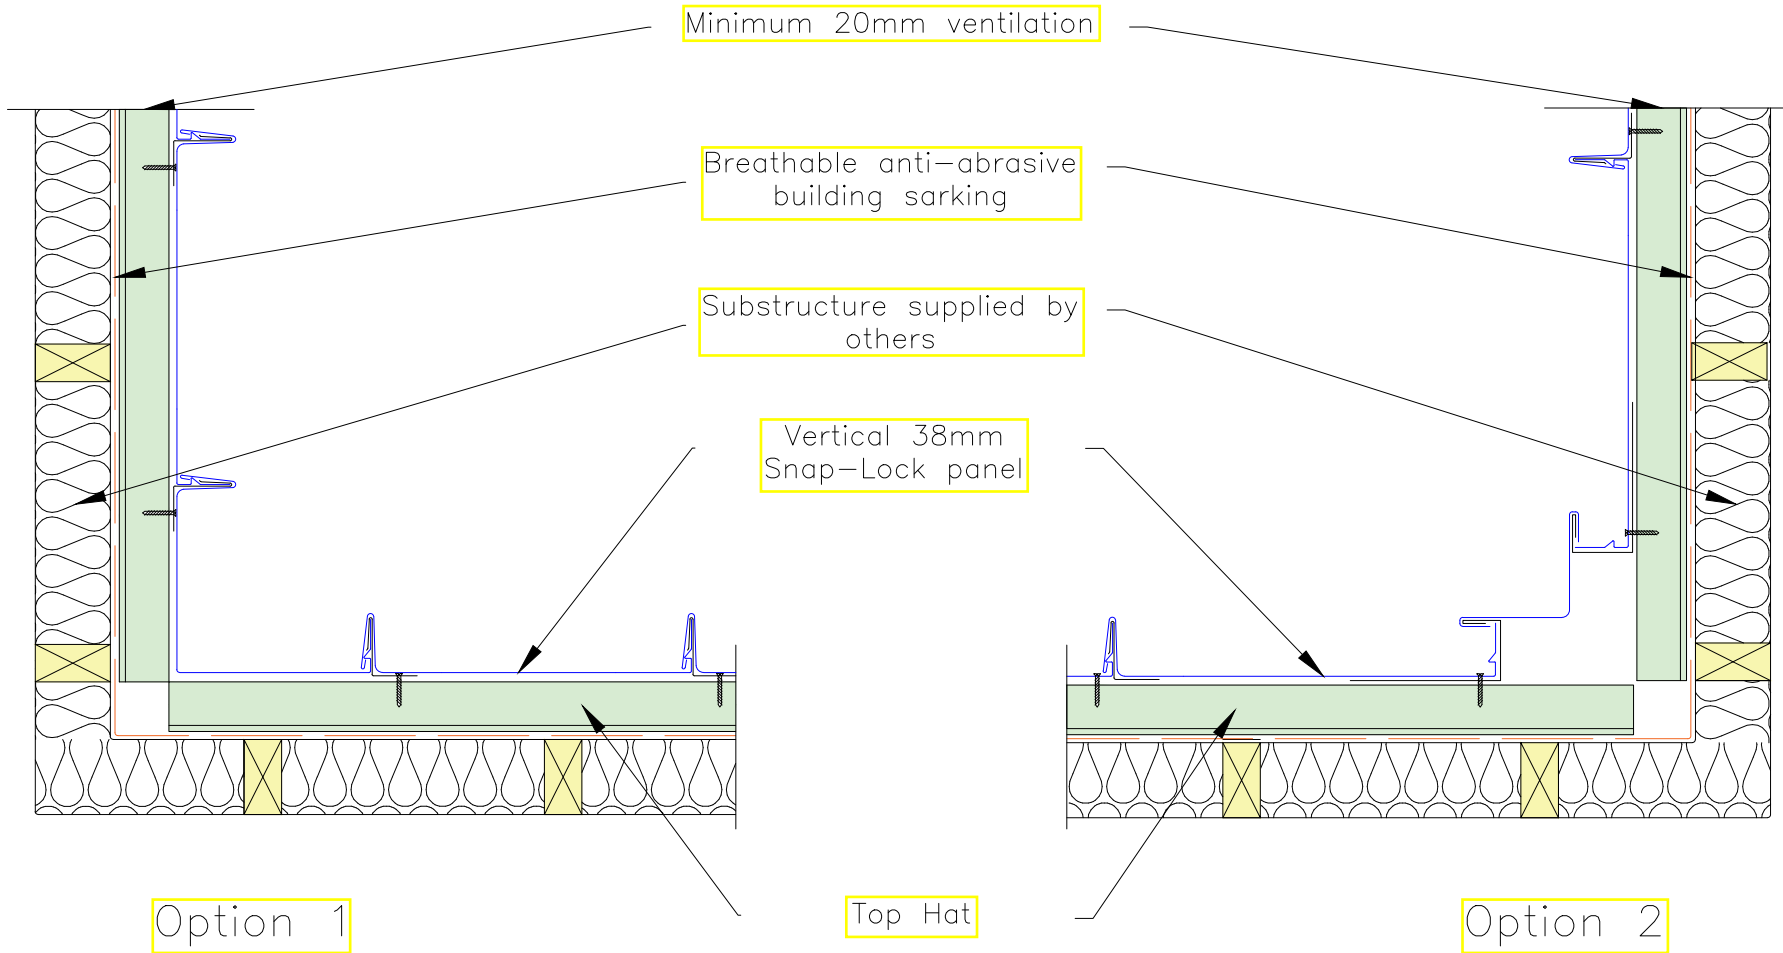

Zinc Roofing Company Pty Ltd TA Euroclad
 ABN: 45 297 371 439
 3/328 Brisbane Road Arundel QLD 4214
 Tel: (07) 5537 1937
 Email: info@euroclad.com.au

NOTES:

1. All dimensions shown are in millimeters unless otherwise stated.
2. Figured dimensions to be used in preference to scaled dimensions.
3. Ensure compliance with all relevant sections of current building regulations.
4. Any discrepancies found on drawings to be reported immediately to Euroclad.
5. Not a shop drawing. For illustration purposes only.

DRAWING #

SL-NP-06

REVISION #

0

SYSTEM

Snap-Lock 38mm Cladding

TITLE

Typical internal corner detail

SCALE


NTS

DATE: N/A

DRN: NP

JOB # 0

PROJ # 0

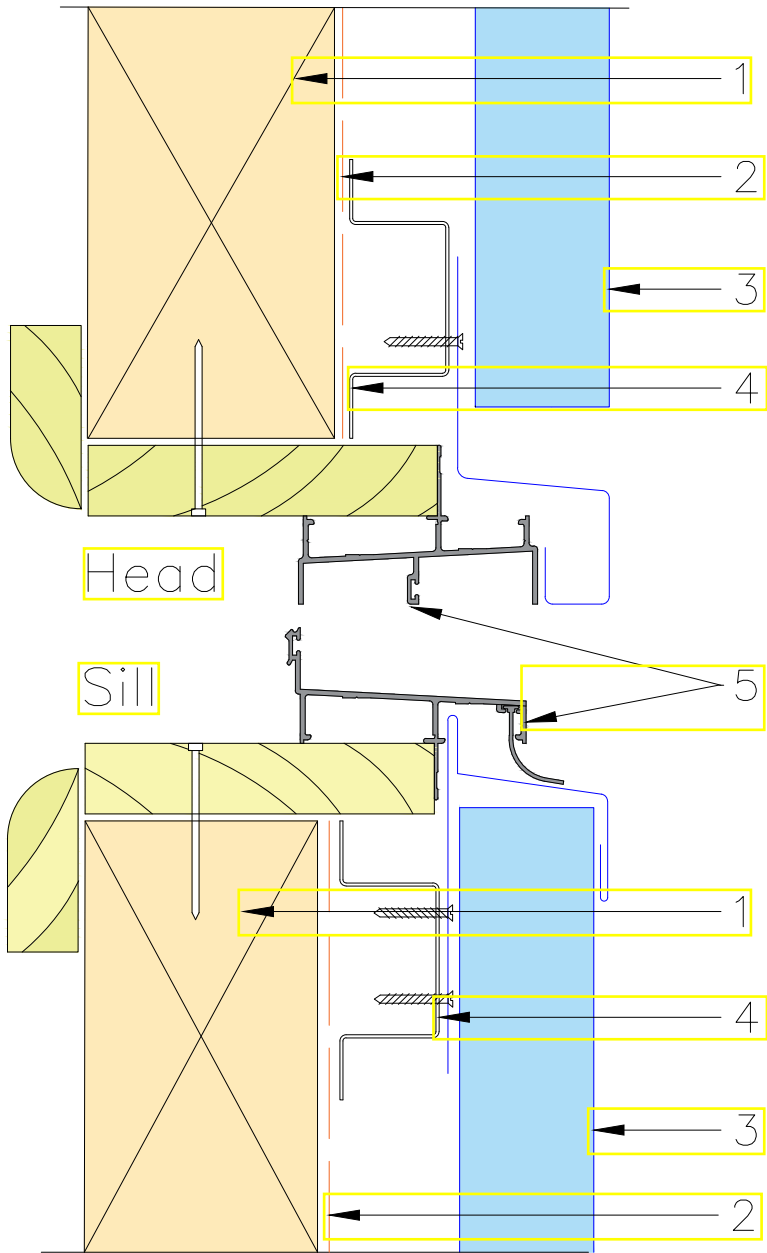

Typical timber reveal window detail


1 Substructure supplied by others

2 Breathable anti-abrasive building sarking

3 Vertical 38mm Snap-Lock panel

4 Top Hat

5 Window supplied by others

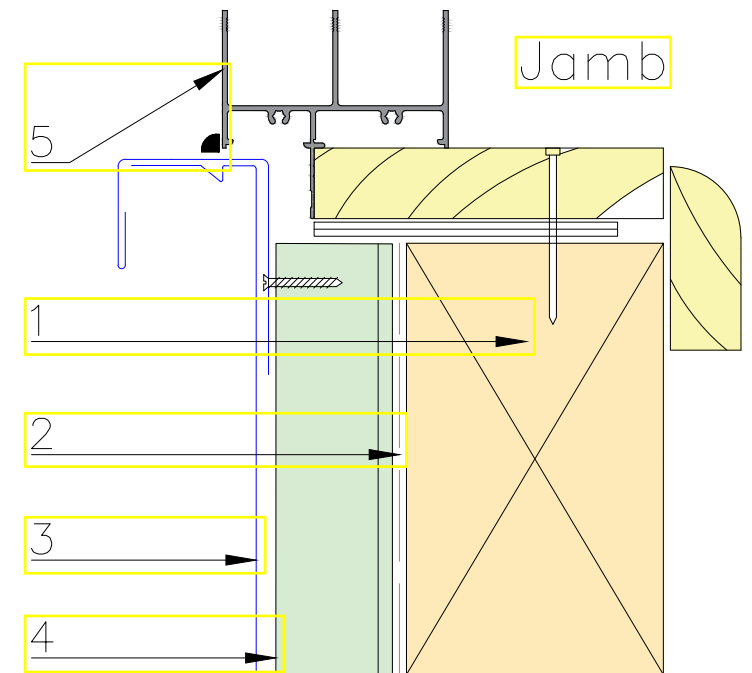

Zinc Roofing Company Pty Ltd TA Euroclad
 ABN: 45 297 371 439
 3/328 Brisbane Road Arundel QLD 4214
 Tel: (07) 5537 1937
 Email: info@euroclad.com.au

NOTES:

1. All dimensions shown are in millimeters unless otherwise stated.
2. Figured dimensions to be used in preference to scaled dimensions.
3. Ensure compliance with all relevant sections of current building regulations.
4. Any discrepancies found on drawings to be reported immediately to Euroclad.
5. Not a shop drawing. For illustration purposes only.

DRAWING #

SL-NP-07

REVISION #

0

SYSTEM

Snap-Lock 38mm Cladding

TITLE

Window Surroundings

SCALE


NTS

DATE: N/A

DRN: NP

JOB # 0

PROJ # 0

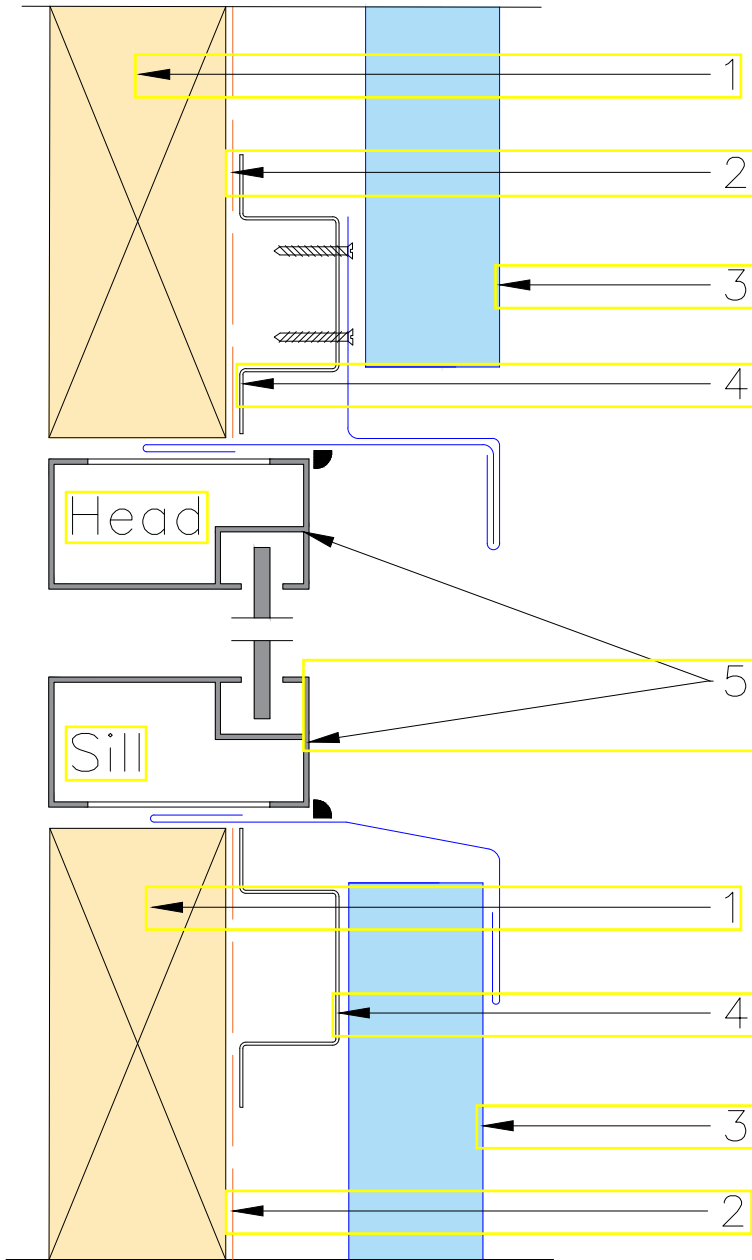

Typical window detail


1 Substructure supplied by others

2 Breathable anti-abrasive building sarking

3 Vertical 38mm Snap-Lock panel

4 Top Hat

5 Window supplied by others

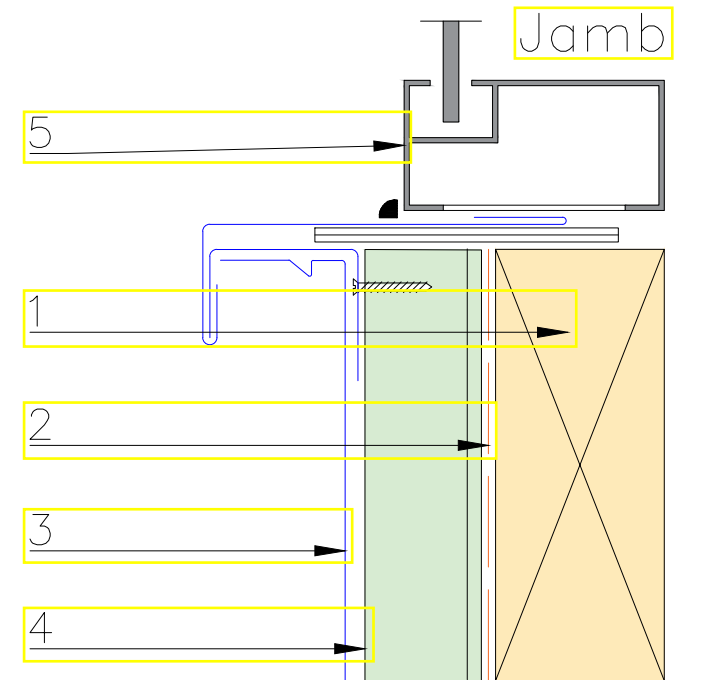

Zinc Roofing Company Pty Ltd TA Euroclad
 ABN: 45 297 371 439
 3/328 Brisbane Road Arundel QLD 4214
 Tel: (07) 5537 1937
 Email: info@euroclad.com.au

NOTES:

1. All dimensions shown are in millimeters unless otherwise stated.
2. Figured dimensions to be used in preference to scaled dimensions.
3. Ensure compliance with all relevant sections of current building regulations.
4. Any discrepancies found on drawings to be reported immediately to Euroclad.
5. Not a shop drawing. For illustration purposes only.

DRAWING #

SL-NP-08

REVISION #

0

SYSTEM

Snap-Lock 38mm Cladding

TITLE

Window Surroundings

SCALE

NTS

DATE: N/A

DRN: NP

JOB # 0

PROJ # 0