

CLIP

GROOVED JOINT

TRANSVERSAL JOINT

PANEL SECTION 1:2

**NOTE: MAIN STRUCTURE
AND INSULATION
BY OTHERS**

TITLE

TYPICAL DETAILS

System

VM ZINC INTERLOCKING PANEL

Scale

VARIES @ A4

LEGEND:

LEGEND:

- 1. VM ZINC Interlocking Panel
- 2. VM ZINC Interlocking panel clip
- 3. Furring Channel
- 4. VM ZINC Flat inverted slider
- 5. Main Structure(by others)

-x: (61) 02 9358 1025

**NOT A SHOP DRAWING:
FOR ILLUSTRATION ONLY**

While all technical information and suggestions herein are believed to be reliable and accurate, nothing stated herein is to be taken as a warranty, expressed or implied. Responsibility for review and validation remains solely with the design authority or other authority having jurisdiction.



PARAPET

TOP OF WALL

System

VM ZINC INTERLOCKING
PANEL

Scale


1:4 @ A4

LEGEND:


Umicore Australia - VM ZINC
Level 3 Unit 9-50 Stanley Street,
East Sydney 2010 NSW
www.vmzinc.com
Tel: (61) 02 9358 6100
Fax: (61) 02 9358 1025

**NOT A SHOP DRAWING:
FOR ILLUSTRATION ONLY**

While all technical information and suggestions herein are believed to be reliable and accurate, nothing stated herein is to be taken as a warranty, expressed or implied. Responsibility for review and validation remains solely with the design authority or other authority having jurisdiction.

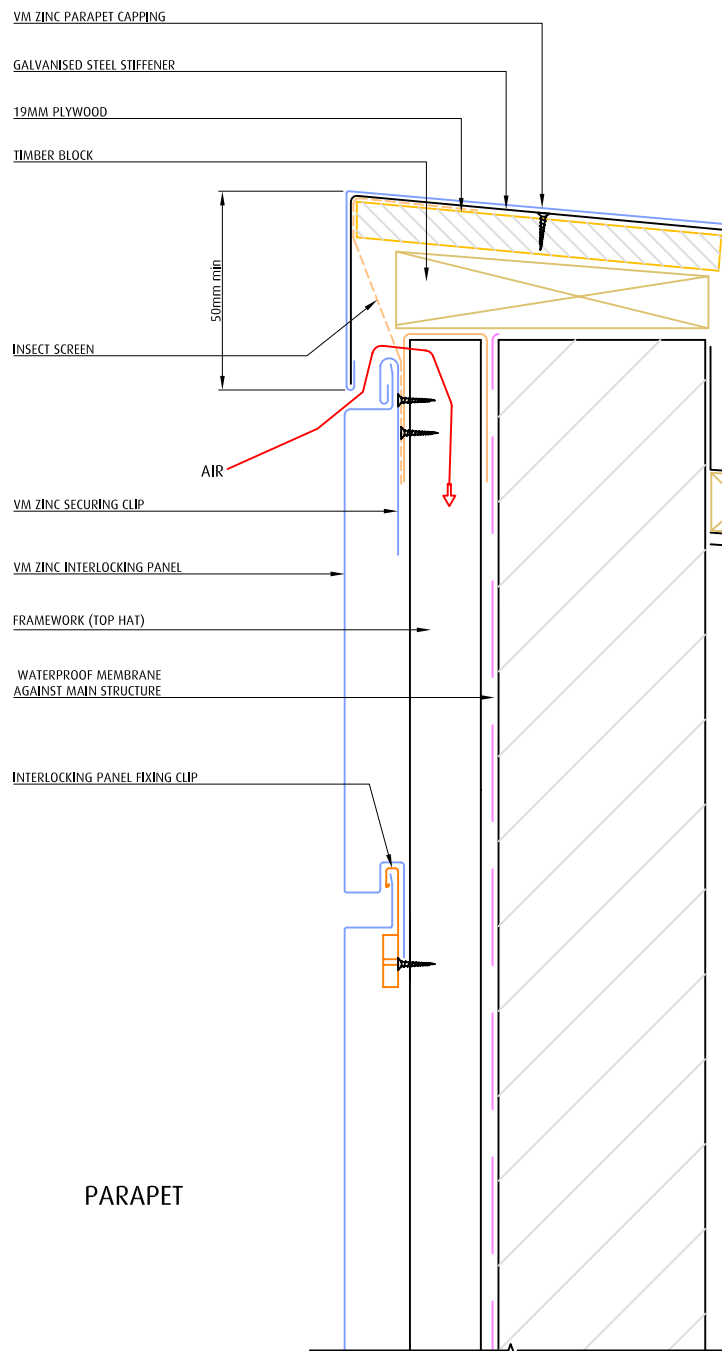


PARAPET

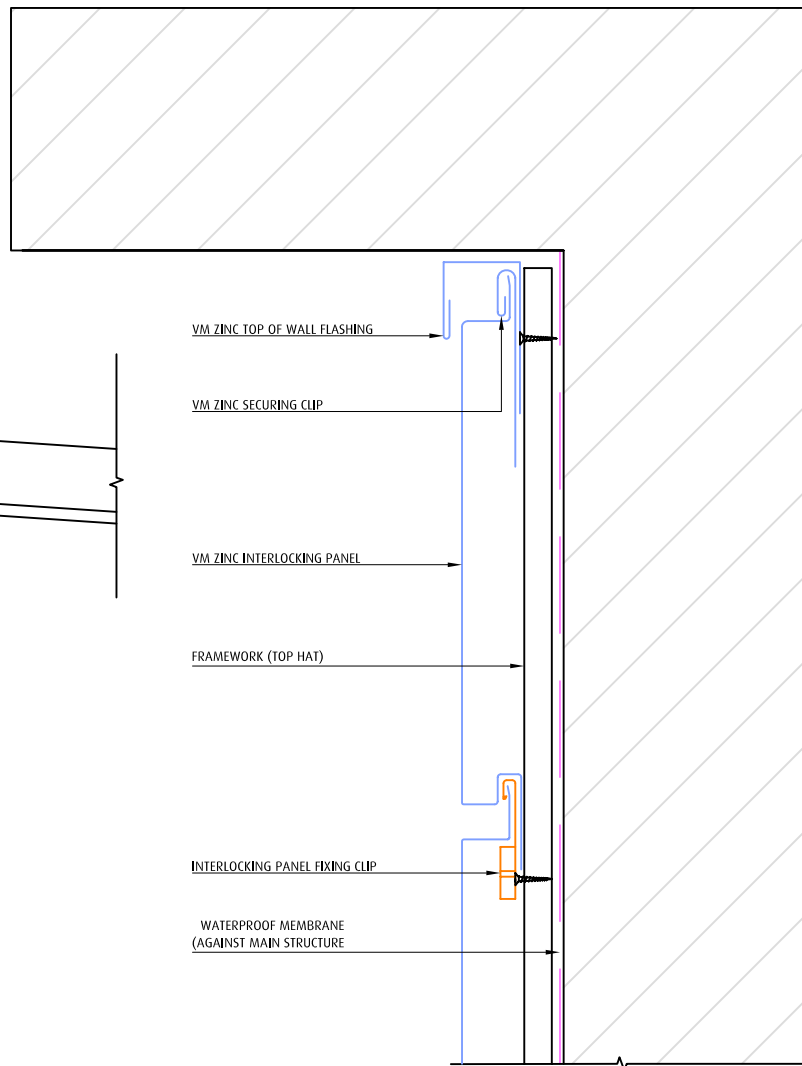

TOP OF WALL AT SOFFIT

**NOTE: MAIN STRUCTURE
AND INSULATION
BY OTHERS**

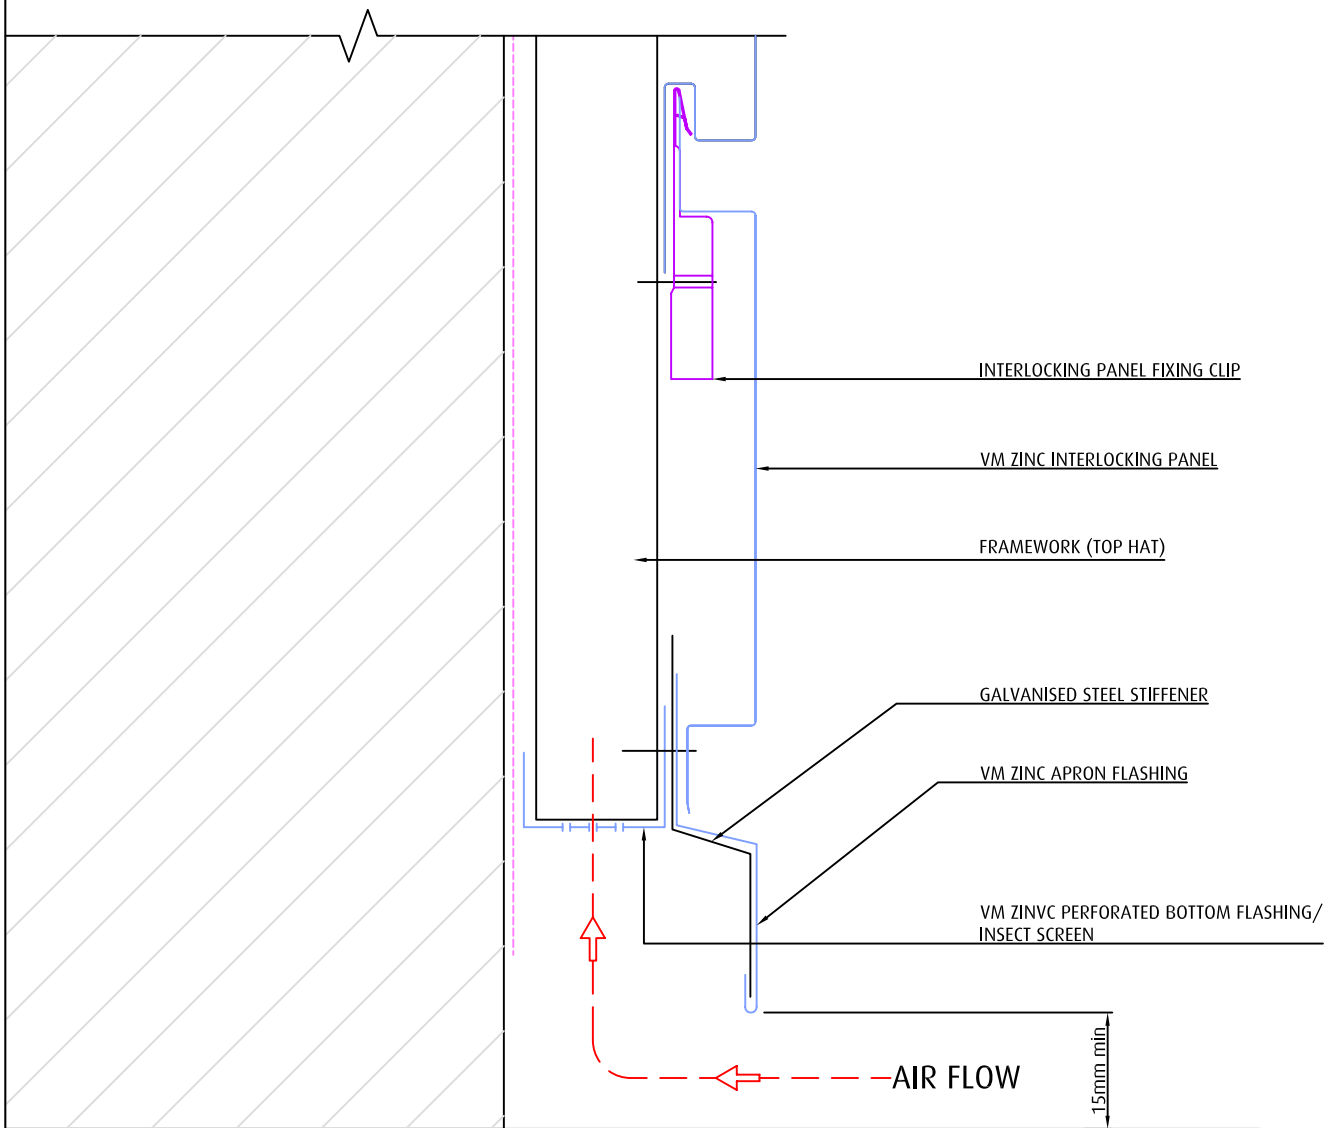

NOTE: MAIN STRUCTURE
AND INSULATION
BY OTHERS

| TITLE | SYSTEM | SCALE |
|----------------|----------------------------|----------|
| BOTTOM OF WALL | VM ZINC INTERLOCKING PANEL | 1:2 @ A4 |

Umicore Australia - VM ZINC
Level 3 Unit 9-50 Stanley St
East Sydney 2010 NSW
www.vnzinc.com.au
Tel: (61) 02 9358 6100
Fax: (61) 02 9358 1025

**NOT A SHOP DRAWING
FOR ILLUSTRATION ONLY**

While all technical information and suggestions herein are believed to be reliable and accurate, nothing stated herein is to be taken as a warranty, expressed or implied. Responsibility for review and validation remains solely with the design authority or other authority having jurisdiction.



SOFFIT

System

VM ZINC INTERLOCKING
PANEL

Scale

1:5 @ A4

LEGEND:


Umicore Australia - VM ZINC
Level 3 Unit 9-50 Stanley Street,
East Sydney 2010 NSW
www.vmzinc.com
Tel: (61) 02 9358 6100
Fax: (61) 02 9358 1025


**NOT A SHOP DRAWING:
FOR ILLUSTRATION ONLY**

While all technical information and suggestions herein are believed to be reliable and accurate, nothing stated herein is to be taken as a warranty, expressed or implied. Responsibility for review and validation remains solely with the design authority or other authority having jurisdiction.



**NOTE: MAIN STRUCTURE
AND INSULATION
BY OTHERS**

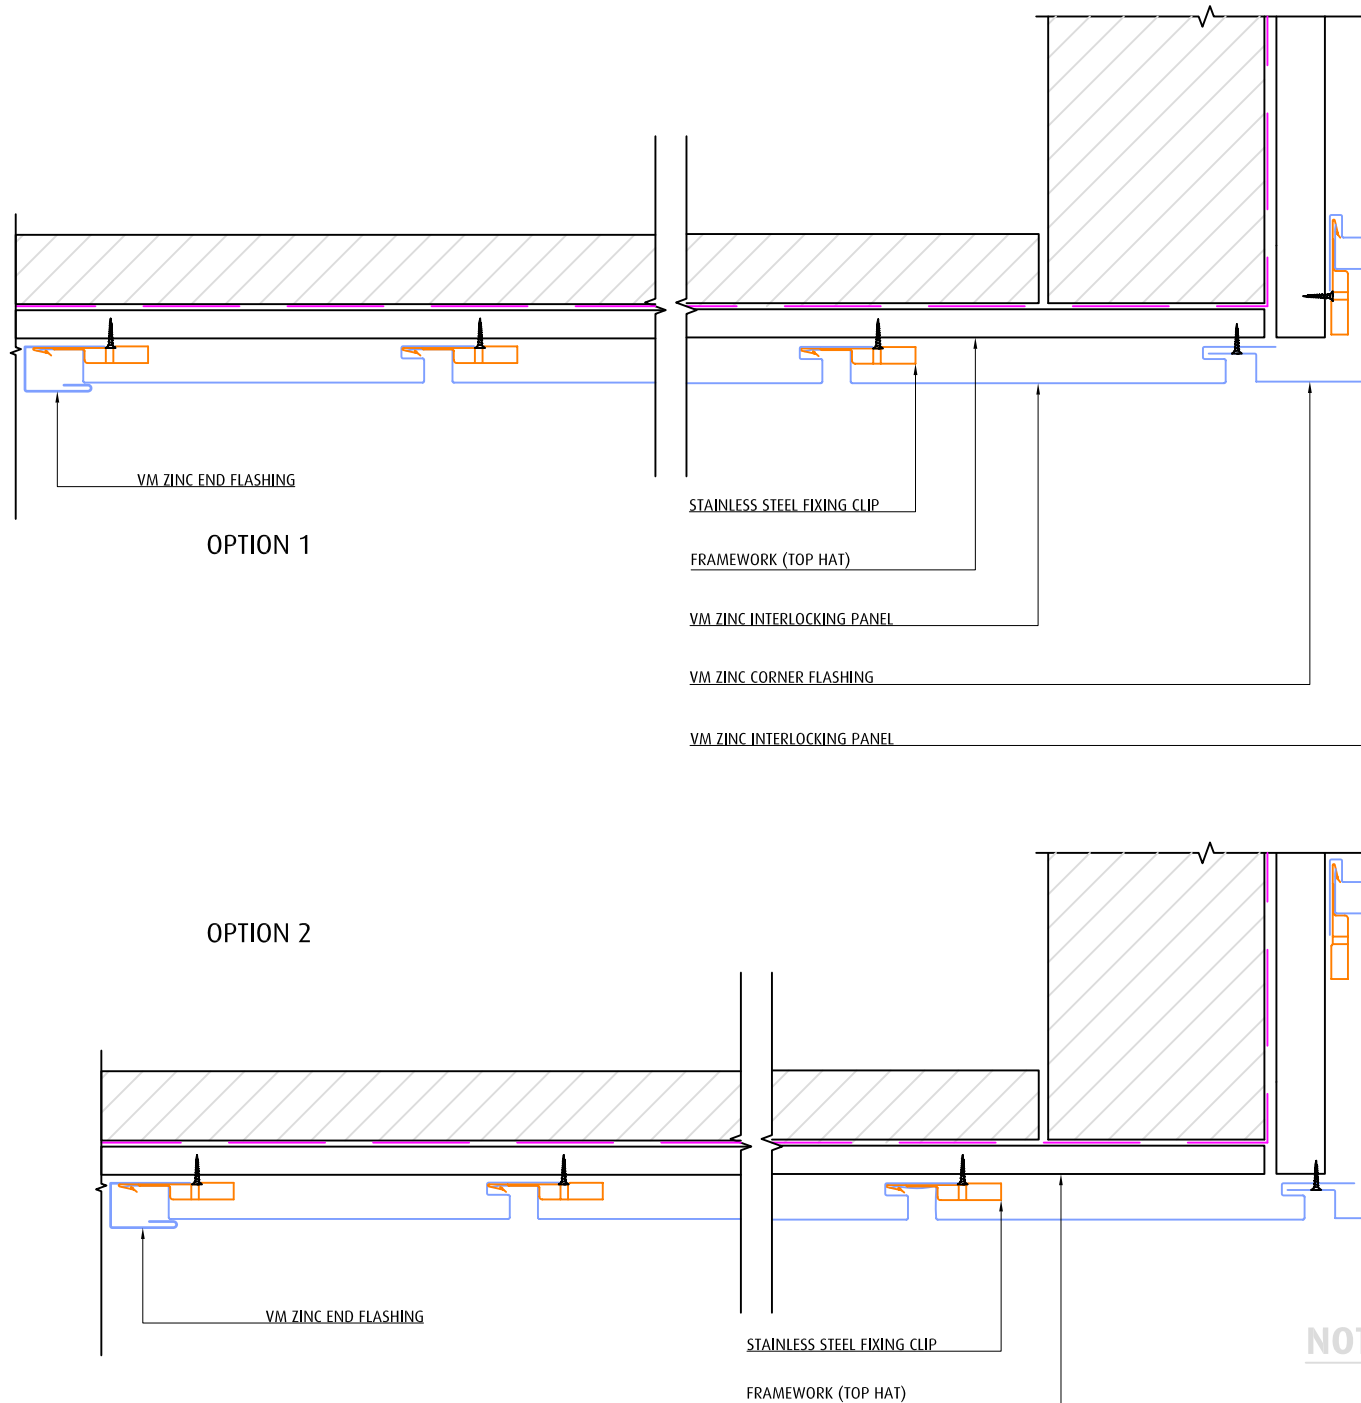

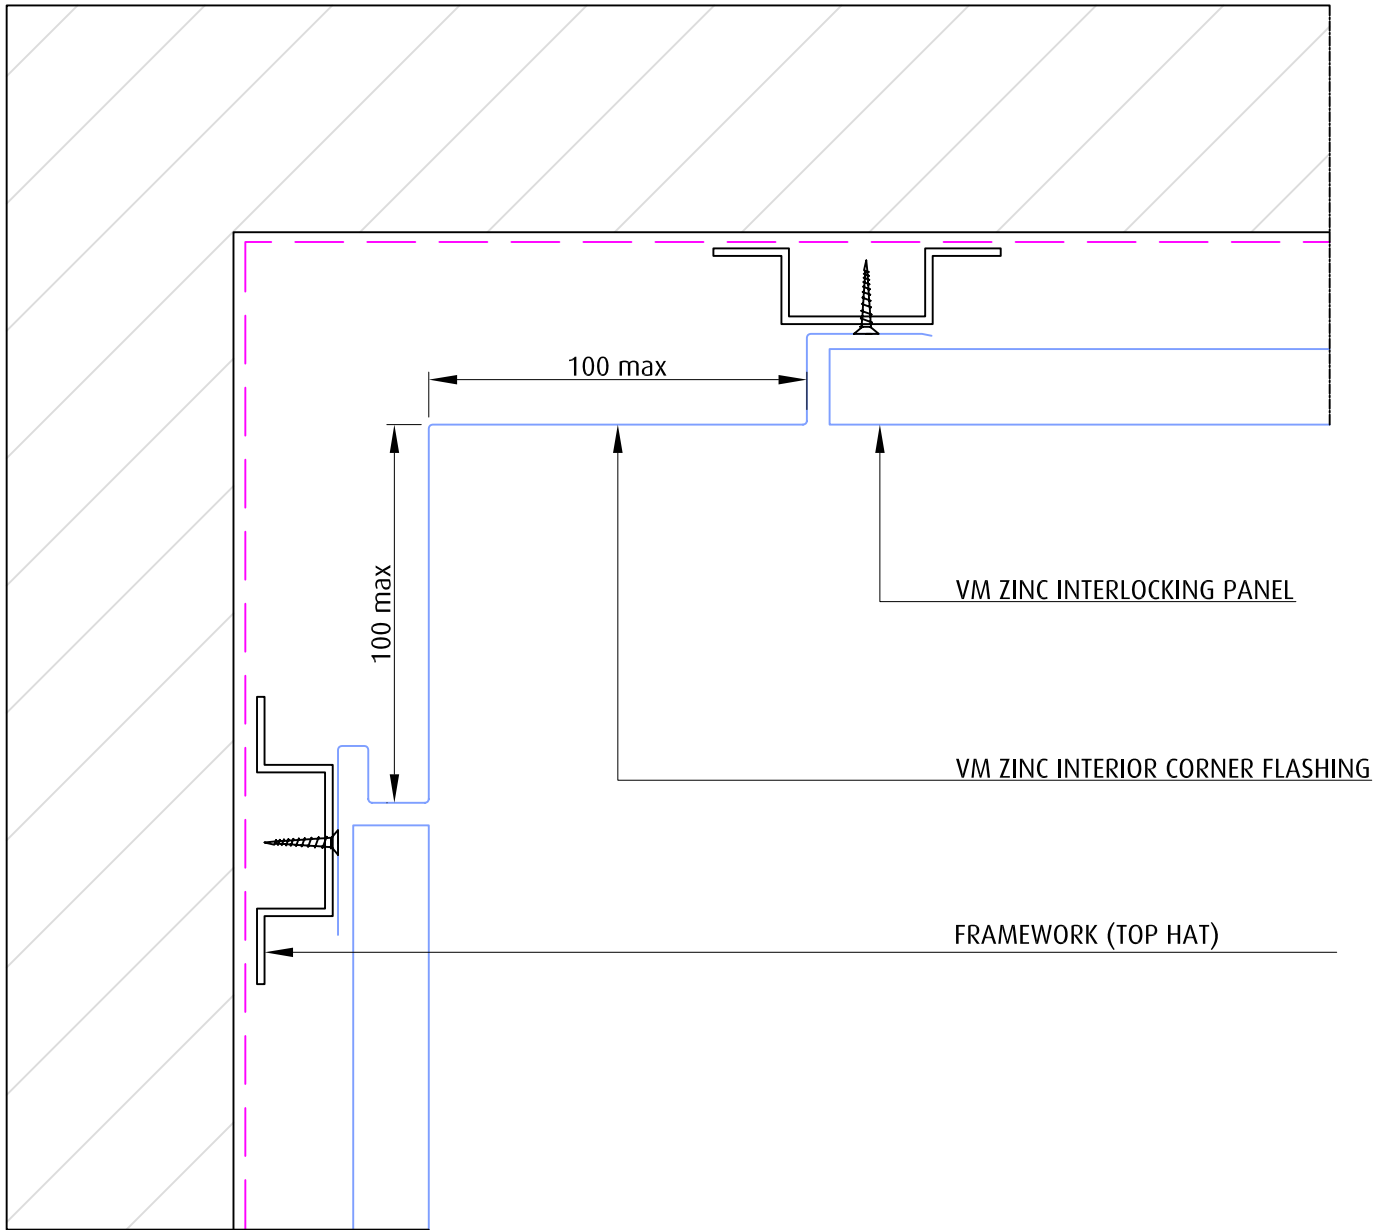

**NOTE: MAIN STRUCTURE
AND INSULATION
BY OTHERS**

| TITLE | SYSTEM | SCALE |
|-----------------|----------------------------|----------|
| INTERIOR CORNER | VM ZINC INTERLOCKING PANEL | 1:2 @ A4 |

Umicore Australia - VM ZINC
 Level 3 Unit 9-50 Stanley St
 East Sydney 2010 NSW
www.vnzinc.com.au
 Tel: (61) 02 9358 6100
 Fax: (61) 02 9358 1025

**NOT A SHOP DRAWING
FOR ILLUSTRATION ONLY**

While all technical information and suggestions herein are believed to be reliable and accurate, nothing stated herein is to be taken as a warranty, expressed or implied. Responsibility for review and validation remains solely with the design authority or other authority having jurisdiction.



TITLE

EXTERIOR CORNER

System

VM ZINC INTERLOCKING
PANEL

Scale


1:4 @ A4

LEGEND:


Umicore Australia - VM ZINC
Level 3 Unit 9-50 Stanley Street,
East Sydney 2010 NSW
www.vmzinc.com
Tel: (61) 02 9358 6100
Fax: (61) 02 9358 1025

**NOT A SHOP DRAWING:
FOR ILLUSTRATION ONLY**

While all technical information and suggestions herein are believed to be reliable and accurate, nothing stated herein is to be taken as a warranty, expressed or implied. Responsibility for review and validation remains solely with the design authority or other authority having jurisdiction.

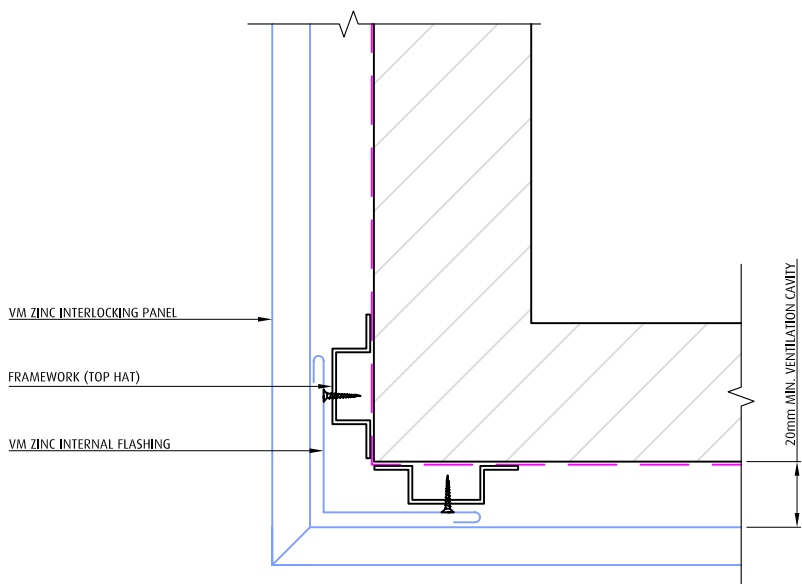

MITRED CORNER

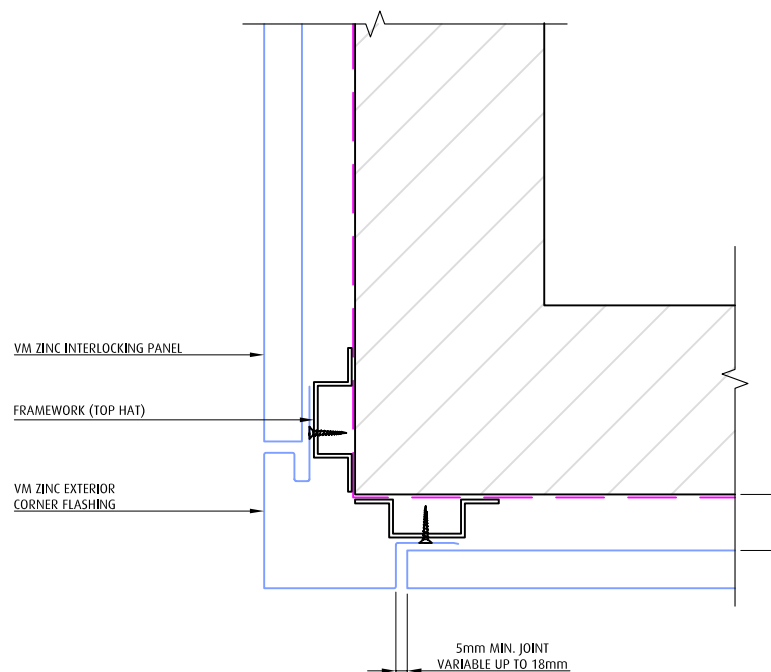

CORNER FLASHING

**NOTE: MAIN STRUCTURE
AND INSULATION
BY OTHERS**

WINDOW SURROUND

System

VM ZINC INTERLOCKING PANEL

Scale


N.T.S @ A4

LEGEND:


Umicore Australia - VM ZINC
Level 3 Unit 9-50 Stanley Street,
East Sydney 2010 NSW
www.vmzinc.com
Tel: (61) 02 9358 6100
Fax: (61) 02 9358 1025

**NOT A SHOP DRAWING:
FOR ILLUSTRATION ONLY**

While all technical information and suggestions herein are believed to be reliable and accurate, nothing stated herein is to be taken as a warranty, expressed or implied. Responsibility for review and validation remains solely with the design authority or other authority having jurisdiction.

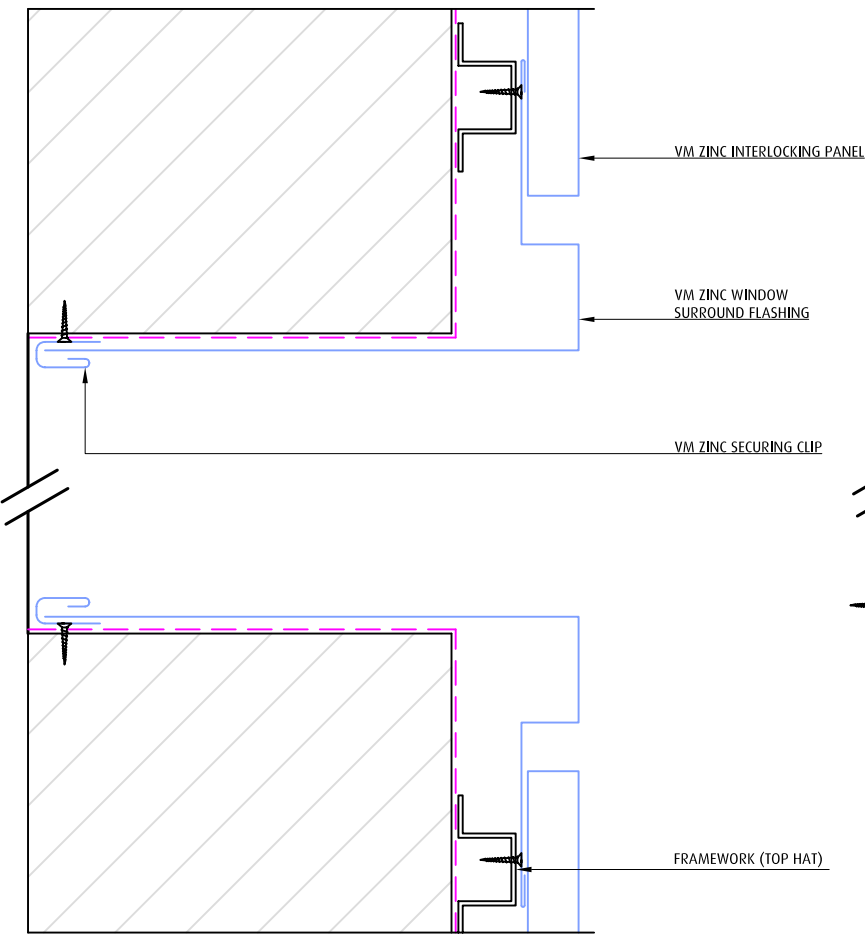


WINDOW JAMB

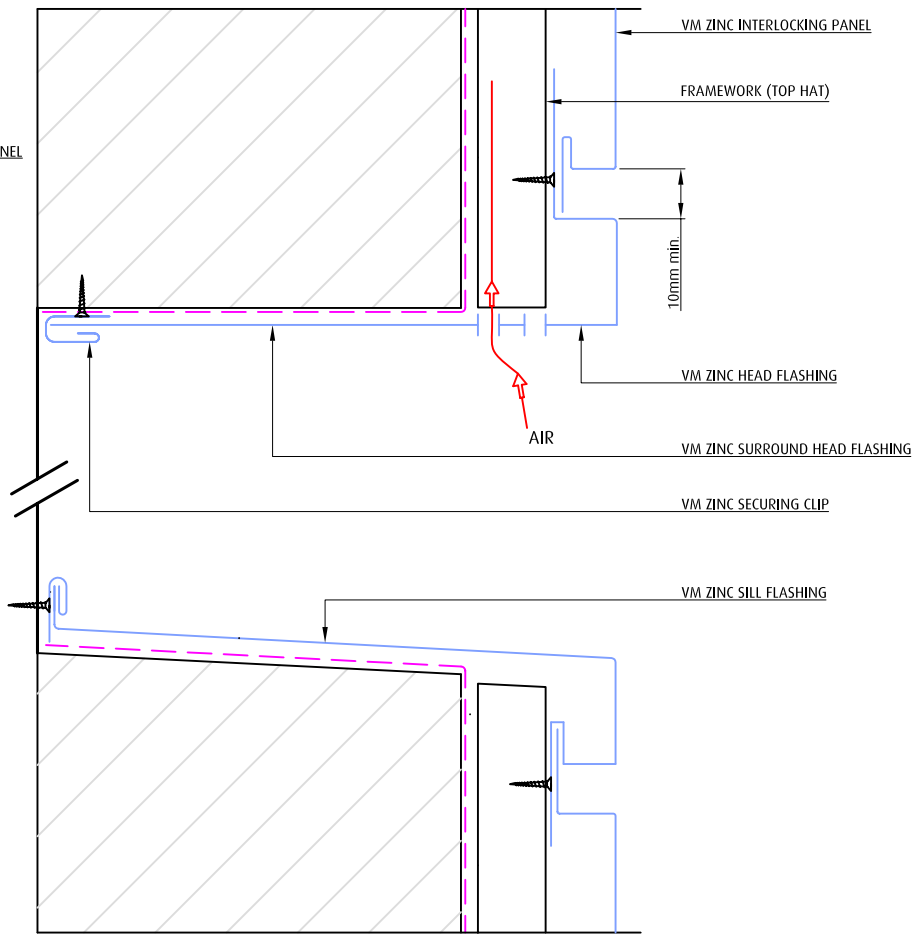


WINDOW HEAD & SILL

**NOTE: MAIN STRUCTURE
AND INSULATION
BY OTHERS**

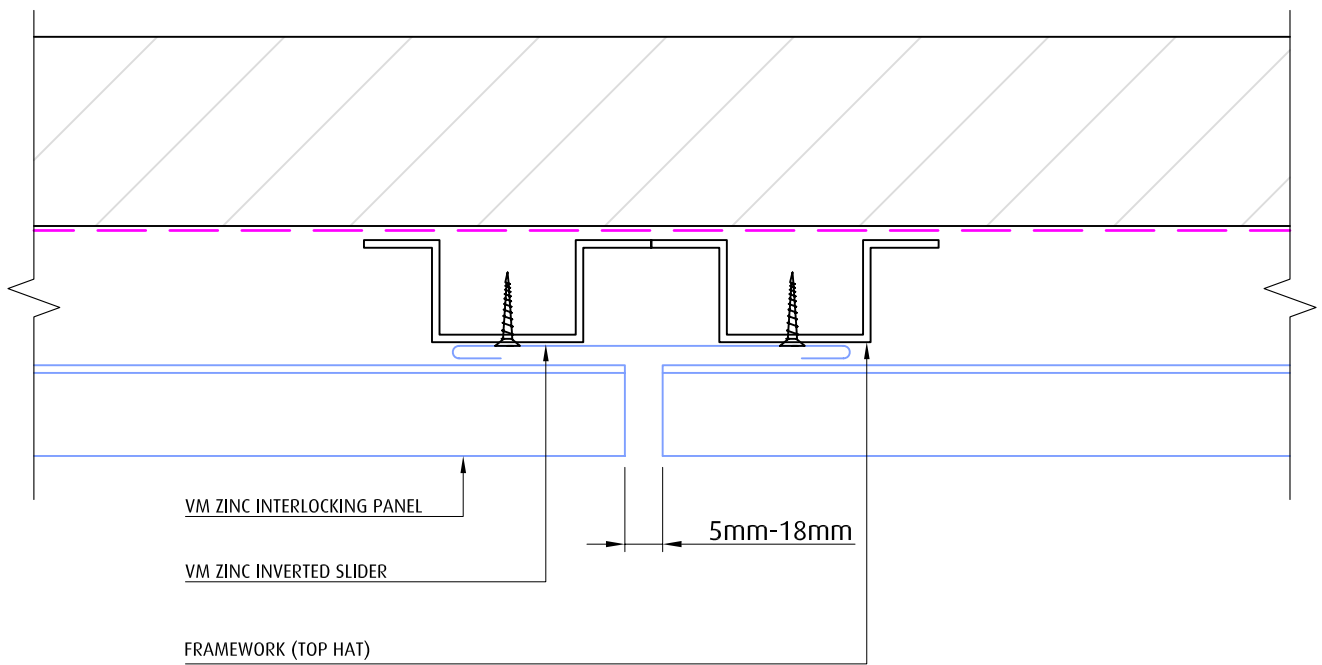

OPTION 1 - INVERTED SLIDER

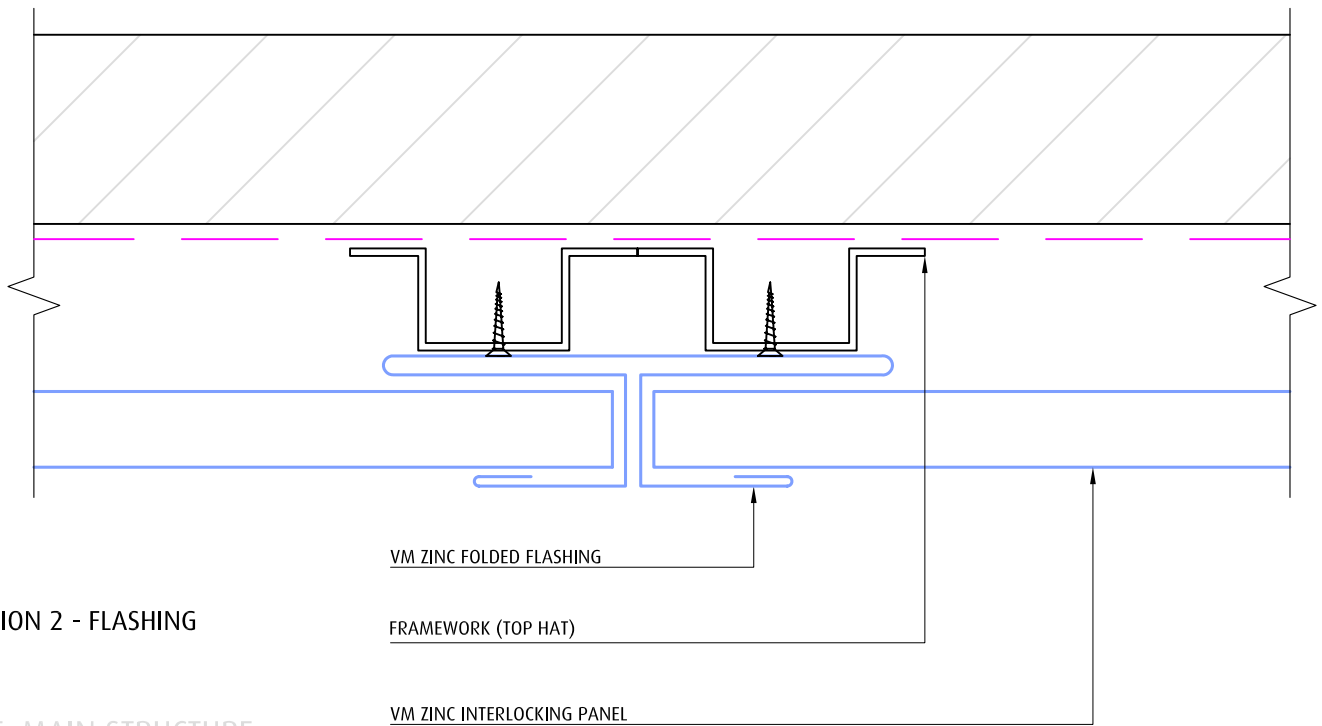

OPTION 2 - FLASHING

NOTE: MAIN STRUCTURE AND INSULATION BY OTHERS

| TITLE | SYSTEM | SCALE |
|----------------------|----------------------------|----------|
| TRANSVERSAL JUNCTION | VM ZINC INTERLOCKING PANEL | 1:2 @ A4 |

Umicore Australia - VM ZINC
 Level 3 Unit 9-50 Stanley St
 East Sydney 2010 NSW
www.v zinc.com.au
 Tel: (61) 02 9358 6100
 Fax: (61) 02 9358 1025

**NOT A SHOP DRAWING
 FOR ILLUSTRATION ONLY**

While all technical information and suggestions herein are believed to be reliable and accurate, nothing stated herein is to be taken as a warranty, expressed or implied. Responsibility for review and validation remains solely with the design authority or other authority having jurisdiction.

