

CLIP

GROOVED JOINT

TRANSVERSAL JOINT

PANEL SECTION 1:2

**NOTE: MAIN STRUCTURE  
AND INSULATION  
BY OTHERS**

TYPICAL DETAILS

TITLE

VM ZINC INTERLOCKING PANEL


VARIES @ A4

LEGEND:


1. VM ZINC Interlocking Panel
2. VM ZINC Interlocking panel clip
3. Furring Channel
4. VM ZINC Flat inverted slider
5. Main Structure(by others)

and accurate,  
nothing stated herein is to be taken as a warranty,  
expressed or implied. Responsibility for review and  
validation remains solely with the design authority  
or other authority having jurisdiction.

The logo for VMZINC, featuring the letters 'VMZINC' in a bold, sans-serif font. The 'V' and 'M' are blue, the 'Z' is orange, and the 'I', 'N', and 'C' are blue. The 'i' in 'ZINC' has a small orange dot above it.

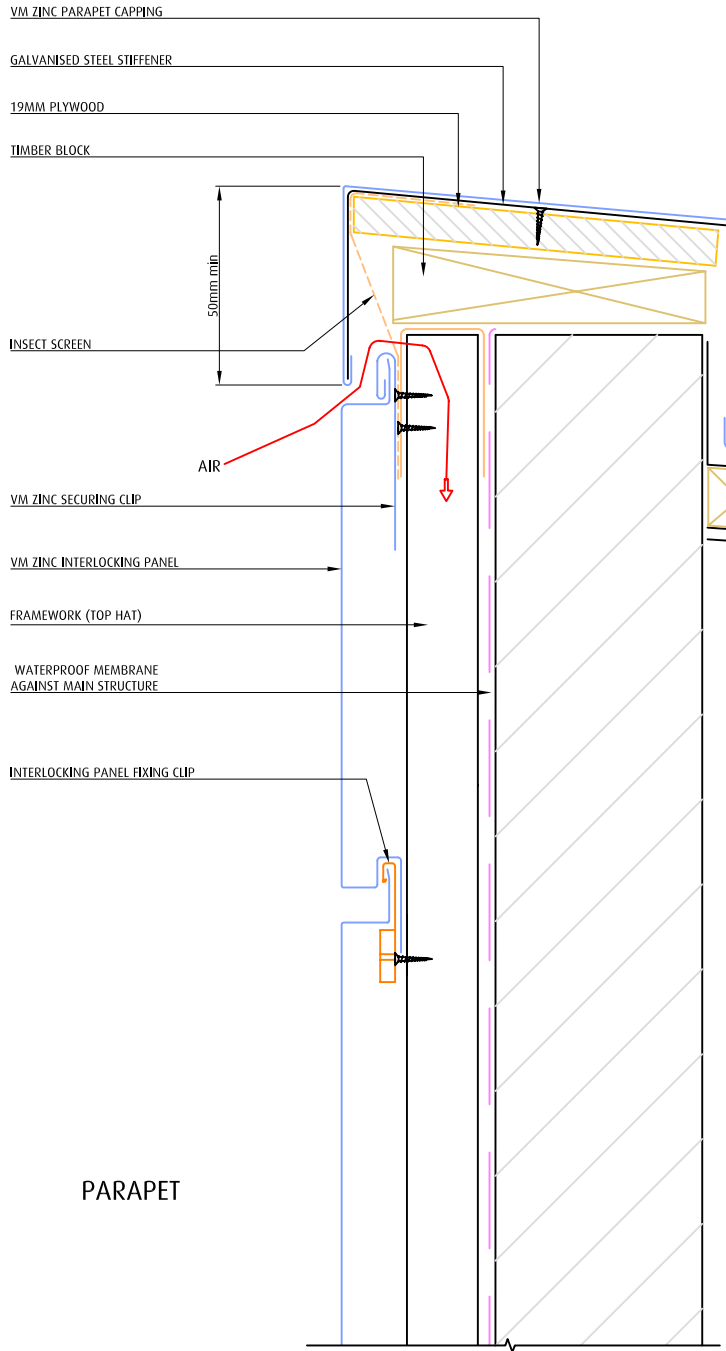

PARAPET

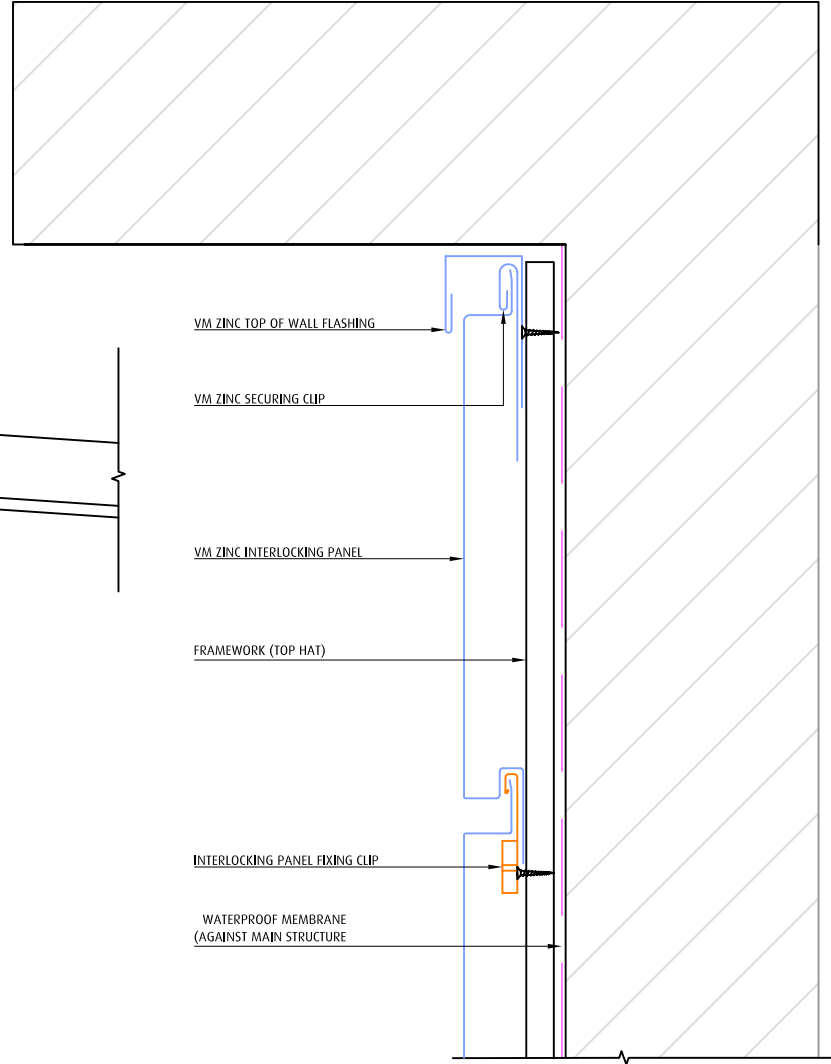

TOP OF WALL AT SOFFIT

NOTE: MAIN STRUCTURE AND INSULATION BY OTHERS

TITLE


PARAPET	
TOP OF WALL	System
VM ZINC INTERLOCKING PANEL	Scale
	1:4 @ A4
	LEGEND:

Umicore Australia - VM ZINC  
 Level 3 Unit 9-50 Stanley Street,  
 East Sydney 2010 NSW  
[www.vmzinc.com](http://www.vmzinc.com)  
 Tel: (61) 02 9358 6100  
 Fax: (61) 02 9358 1025

**NOT A SHOP DRAWING:  
 FOR ILLUSTRATION ONLY**

While all technical information and suggestions herein are believed to be reliable and accurate, nothing stated herein is to be taken as a warranty, expressed or implied. Responsibility for review and validation remains solely with the design authority or other authority having jurisdiction.



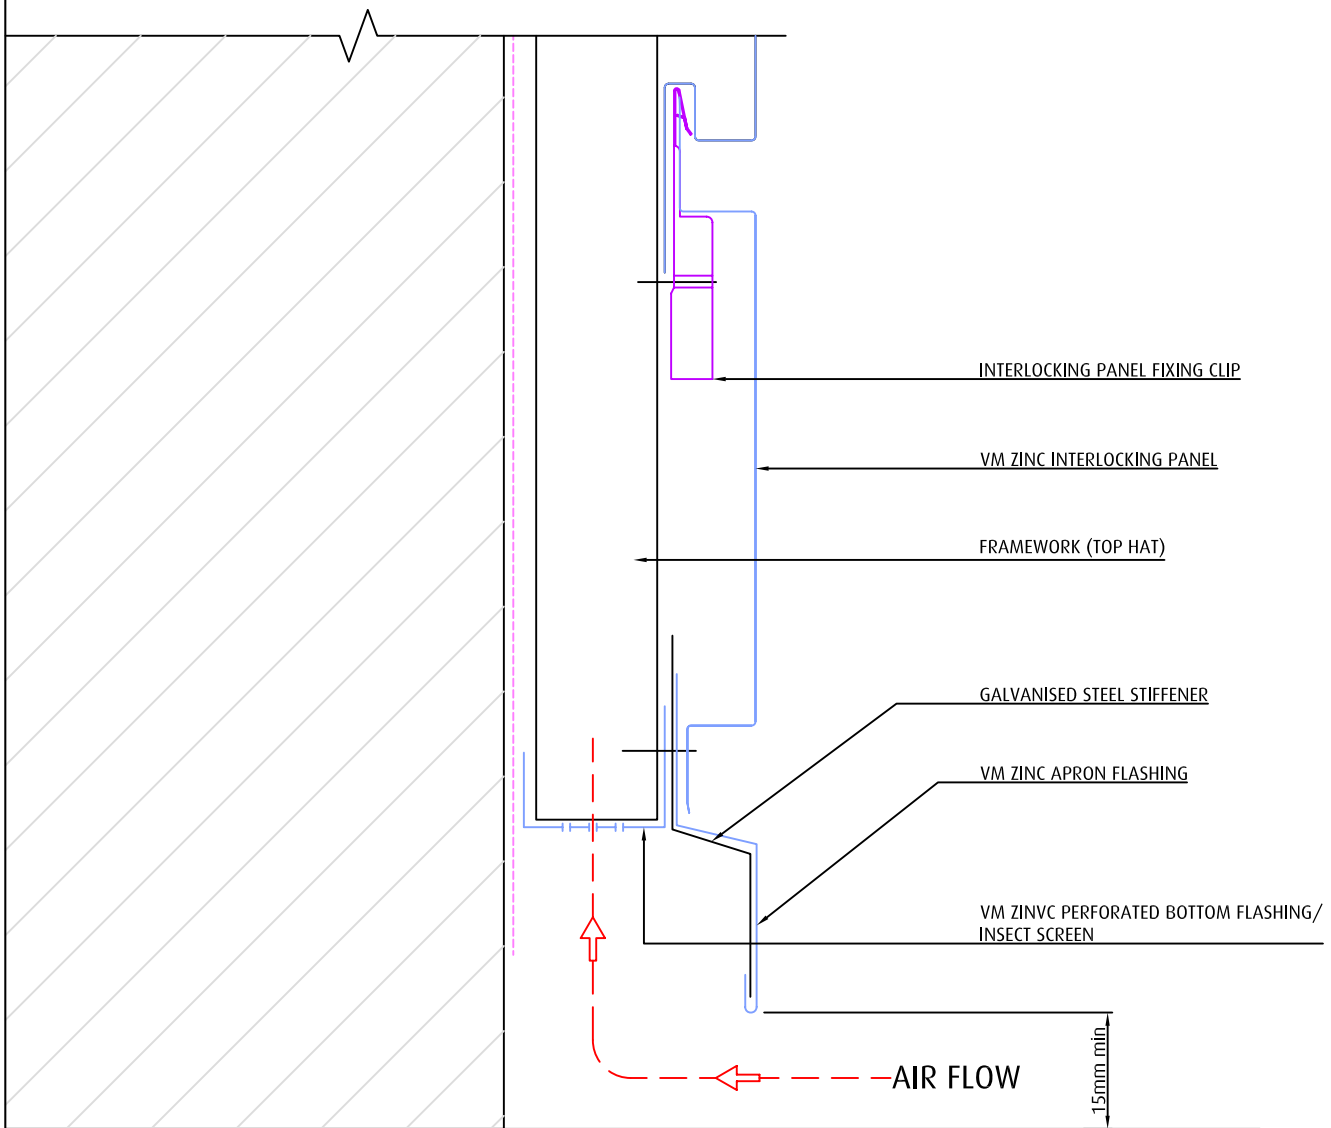

NOTE: MAIN STRUCTURE  
AND INSULATION  
BY OTHERS

TITLE	SYSTEM	SCALE
BOTTOM OF WALL	VM ZINC INTERLOCKING PANEL	1:2 @ A4

Umicore Australia - VM ZINC  
Level 3 Unit 9-50 Stanley St  
East Sydney 2010 NSW  
www.vmzinc.com.au  
Tel: (61) 02 9358 6100  
Fax: (61) 02 9358 1025

**NOT A SHOP DRAWING  
FOR ILLUSTRATION ONLY**

While all technical information and suggestions herein are believed to be reliable and accurate, nothing stated herein is to be taken as a warranty, expressed or implied. Responsibility for review and validation remains solely with the design authority or other authority having jurisdiction.



SOFFIT

System

VM ZINC INTERLOCKING  
PANEL

Scale

1:5 @ A4

LEGEND:


Umicore Australia - VM ZINC  
Level 3 Unit 9-50 Stanley Street,  
East Sydney 2010 NSW  
www.vmzinc.com  
Tel: (61) 02 9358 6100  
Fax: (61) 02 9358 1025


**NOT A SHOP DRAWING:  
FOR ILLUSTRATION ONLY**

While all technical information and suggestions herein are believed to be reliable and accurate, nothing stated herein is to be taken as a warranty, expressed or implied. Responsibility for review and validation remains solely with the design authority or other authority having jurisdiction.



**NOTE: MAIN STRUCTURE  
AND INSULATION  
BY OTHERS**

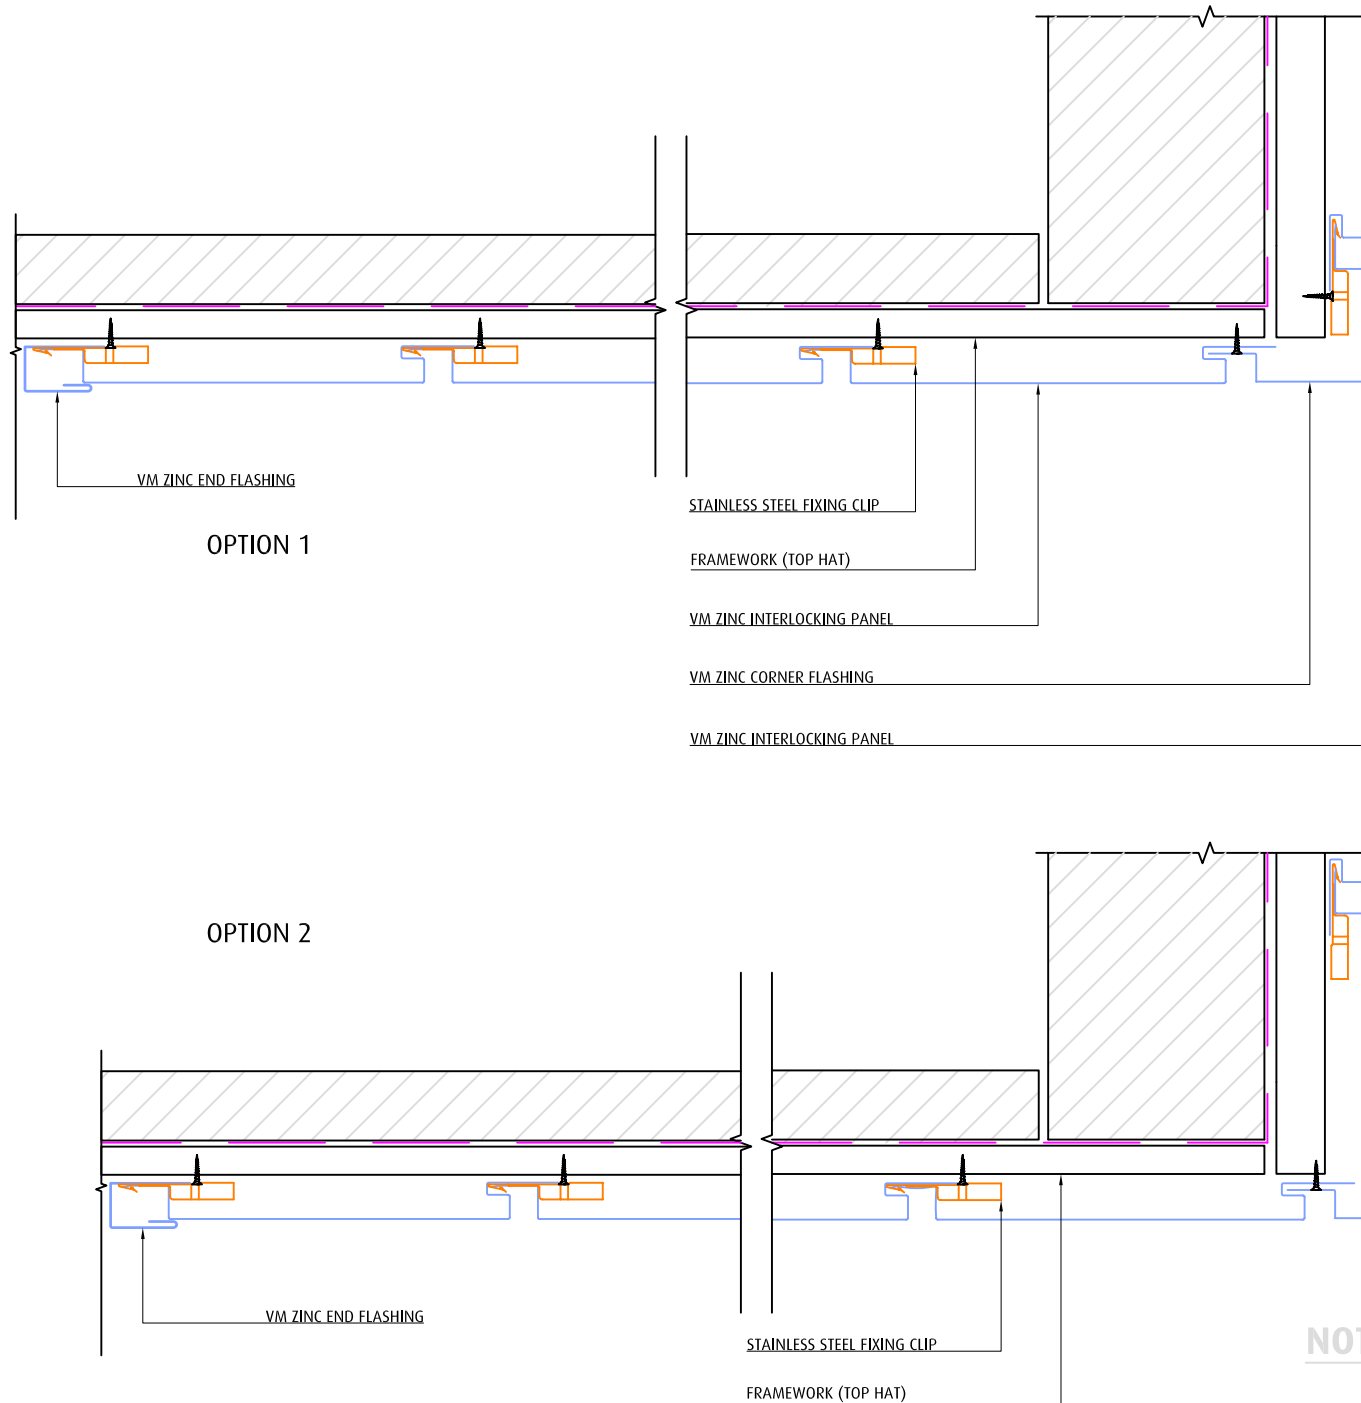

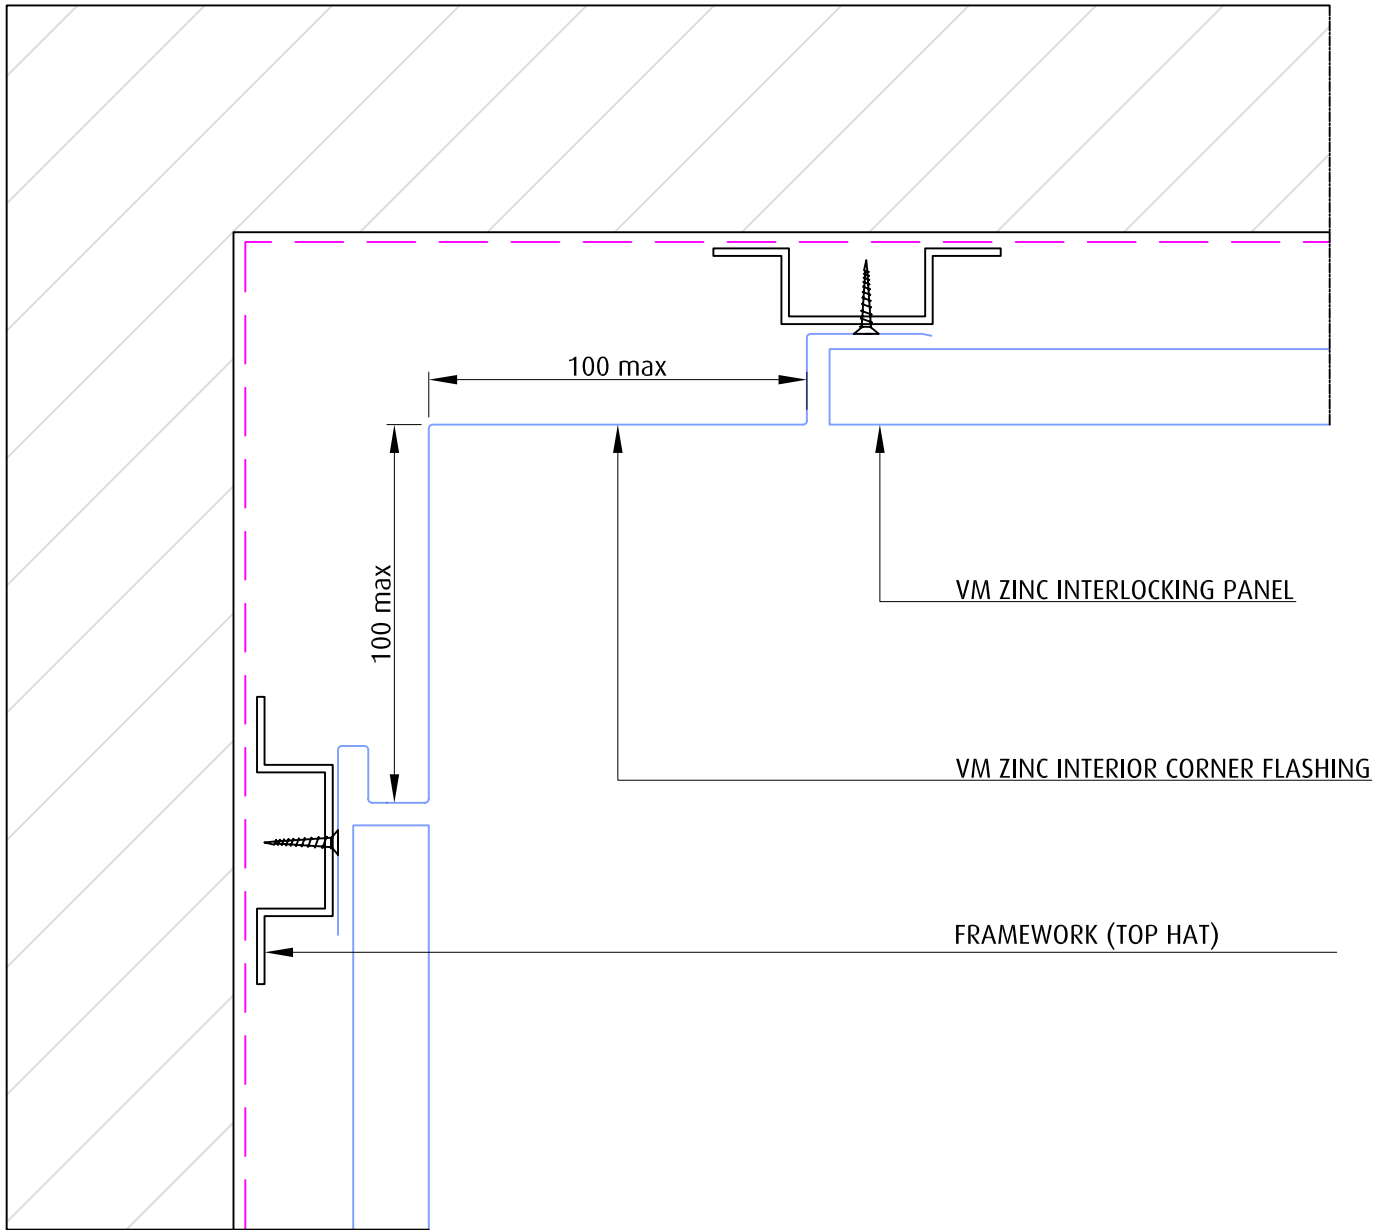

**NOTE: MAIN STRUCTURE  
AND INSULATION  
BY OTHERS**

TITLE	SYSTEM	SCALE
INTERIOR CORNER	VM ZINC INTERLOCKING PANEL	1:2 @ A4

Umicore Australia - VM ZINC  
 Level 3 Unit 9-50 Stanley St  
 East Sydney 2010 NSW  
[www.vnzinc.com.au](http://www.vnzinc.com.au)  
 Tel: (61) 02 9358 6100  
 Fax: (61) 02 9358 1025

**NOT A SHOP DRAWING  
FOR ILLUSTRATION ONLY**

While all technical information and suggestions herein are believed to be reliable and accurate, nothing stated herein is to be taken as a warranty, expressed or implied. Responsibility for review and validation remains solely with the design authority or other authority having jurisdiction.



TITLE

EXTERIOR CORNER

System

VM ZINC INTERLOCKING  
PANEL

Scale


1:4 @ A4

LEGEND:


Umicore Australia - VM ZINC  
Level 3 Unit 9-50 Stanley Street,  
East Sydney 2010 NSW  
www.vmzinc.com  
Tel: (61) 02 9358 6100  
Fax: (61) 02 9358 1025

**NOT A SHOP DRAWING:  
FOR ILLUSTRATION ONLY**

While all technical information and suggestions herein are believed to be reliable and accurate, nothing stated herein is to be taken as a warranty, expressed or implied. Responsibility for review and validation remains solely with the design authority or other authority having jurisdiction.

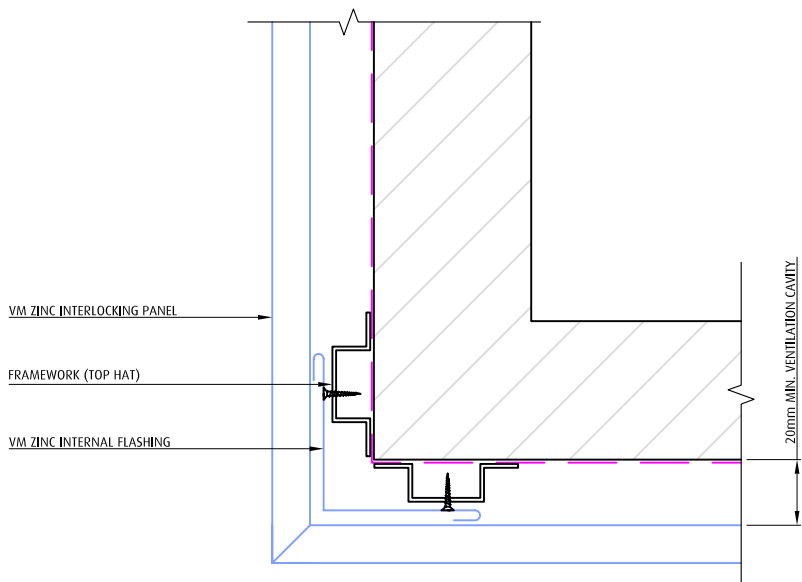

MITRED CORNER

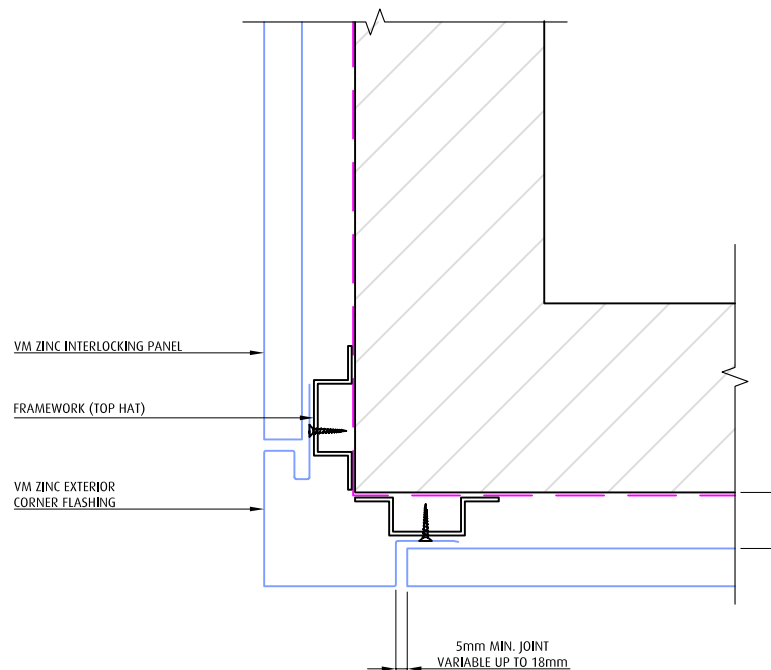

CORNER FLASHING

**NOTE: MAIN STRUCTURE  
AND INSULATION  
BY OTHERS**

WINDOW SURROUND

System

VM ZINC INTERLOCKING PANEL

Scale


N.T.S @ A4

LEGEND:


Umicore Australia - VM ZINC  
Level 3 Unit 9-50 Stanley Street,  
East Sydney 2010 NSW  
www.vmzinc.com  
Tel: (61) 02 9358 6100  
Fax: (61) 02 9358 1025

**NOT A SHOP DRAWING:  
FOR ILLUSTRATION ONLY**

While all technical information and suggestions herein are believed to be reliable and accurate, nothing stated herein is to be taken as a warranty, expressed or implied. Responsibility for review and validation remains solely with the design authority or other authority having jurisdiction.

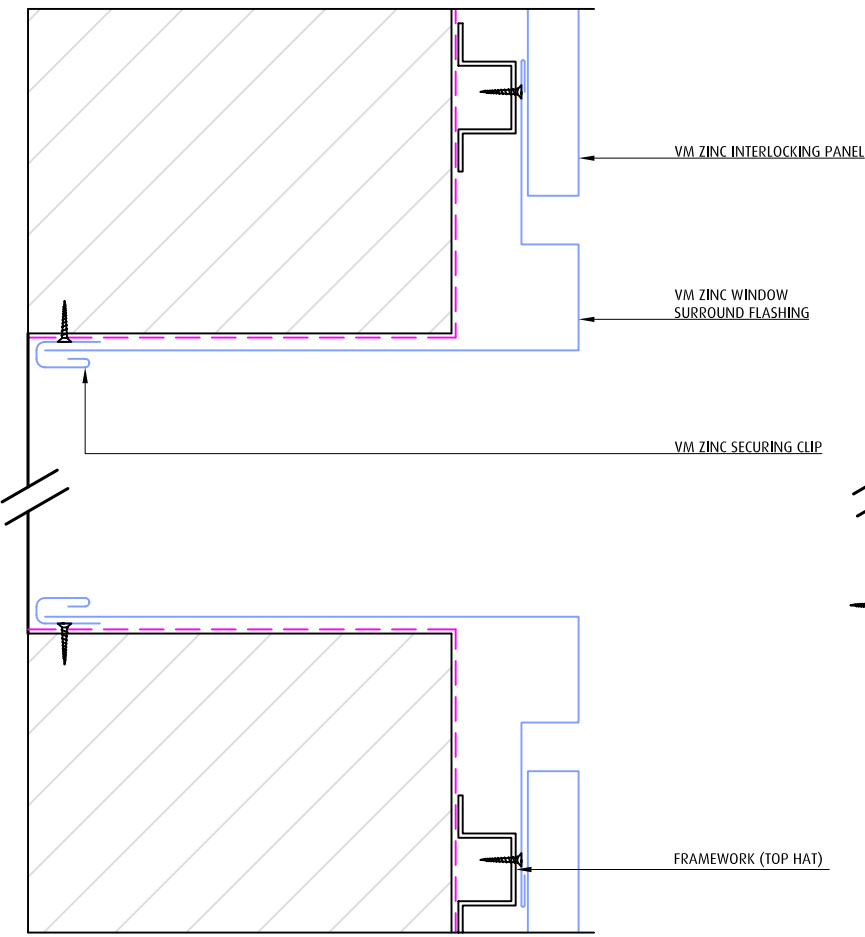


WINDOW JAMB

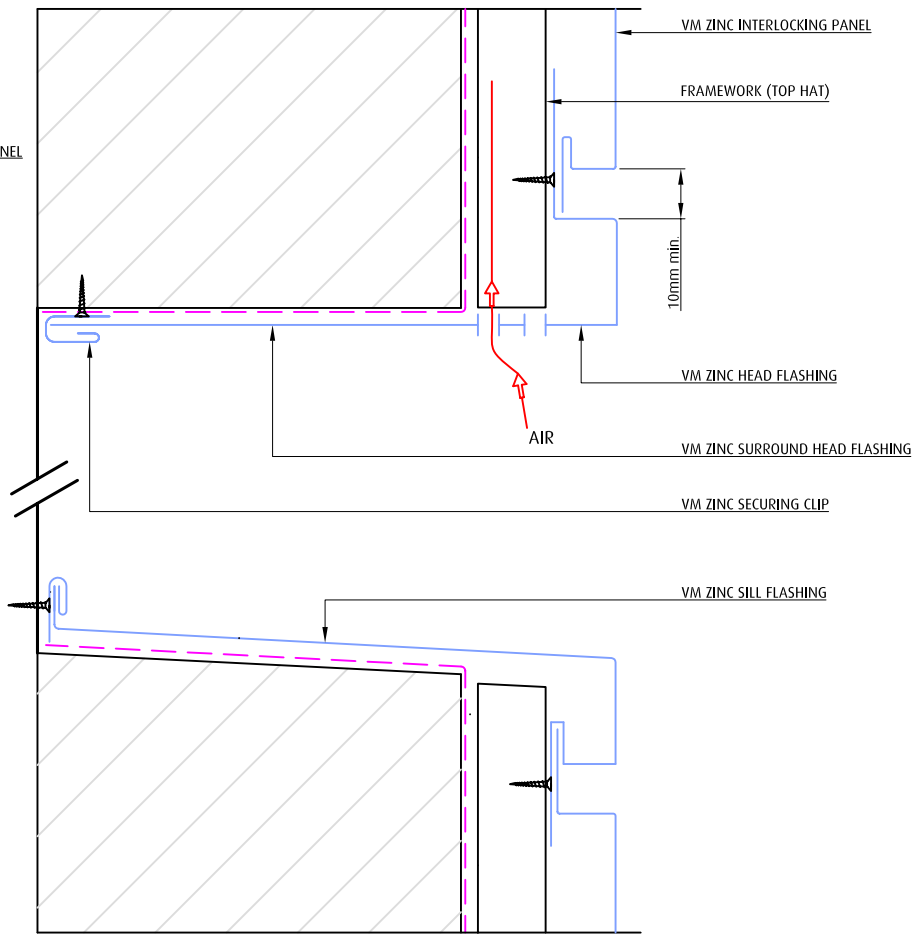


WINDOW HEAD & SILL

**NOTE: MAIN STRUCTURE  
AND INSULATION  
BY OTHERS**

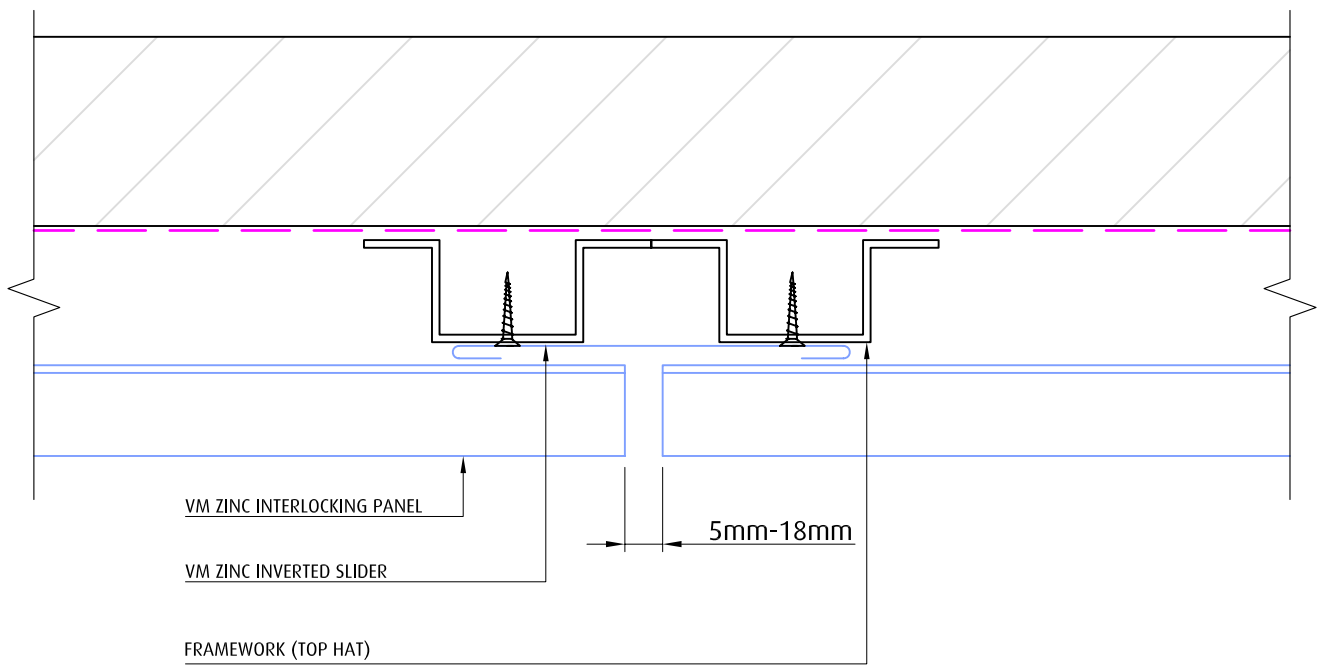

OPTION 1 - INVERTED SLIDER

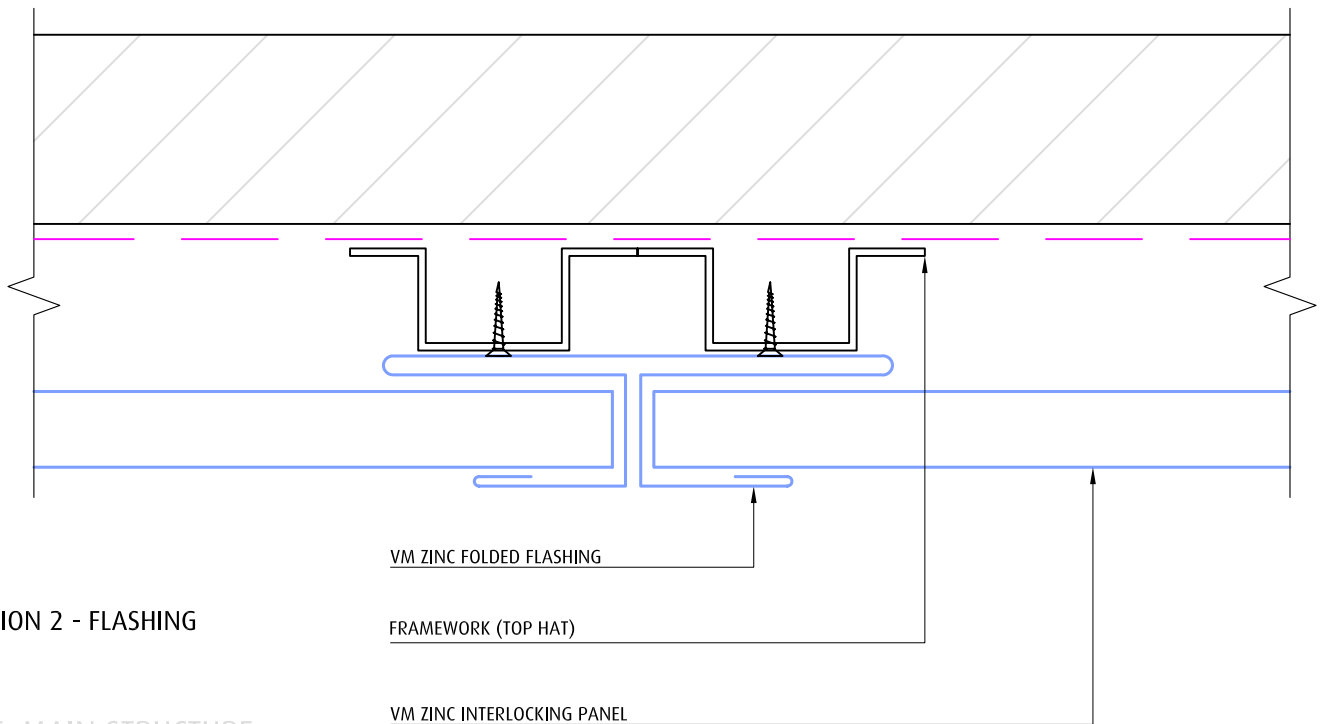

OPTION 2 - FLASHING

NOTE: MAIN STRUCTURE AND INSULATION BY OTHERS

TITLE	SYSTEM	SCALE
TRANSVERSAL JUNCTION	VM ZINC INTERLOCKING PANEL	1:2 @ A4

Umicore Australia - VM ZINC  
 Level 3 Unit 9-50 Stanley St  
 East Sydney 2010 NSW  
 www.v zinc.com.au  
 Tel: (61) 02 9358 6100  
 Fax: (61) 02 9358 1025

**NOT A SHOP DRAWING  
 FOR ILLUSTRATION ONLY**

While all technical information and suggestions herein are believed to be reliable and accurate, nothing stated herein is to be taken as a warranty, expressed or implied. Responsibility for review and validation remains solely with the design authority or other authority having jurisdiction.

