



sliding clip

fixing clips

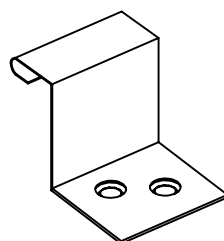

fixed clip

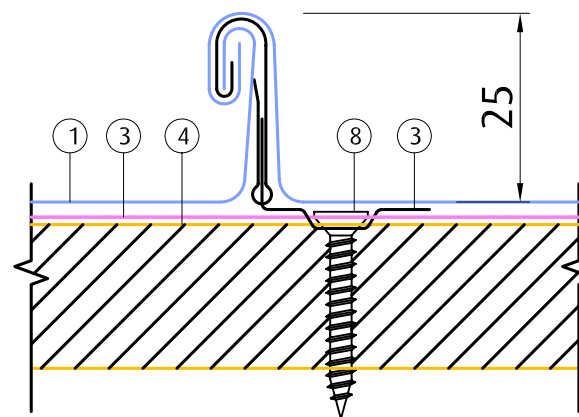

seam joint

TITLE

DLSS - TYPICAL ROOF DETAIL

System

VM ZINC - DOUBLE LOCK
STANDING SEAM ROOFING

Scale

N.T.S @ A4

LEGEND:

LEGEND:

1. VM ZINC PLUS DLSS Roofing
2. VM ZINC fixed clip
3. VM ZINC sliding clip
4. Anti-abrasive building paper
5. 19mm plywood
6. Rafter for ventilation(40mm min)
7. Main structure
8. Flat head screw


Umicore Australia - VM ZINC
Level 3 Unit 9-50 Stanley Street,
East Sydney 2010 NSW
www.vmpzinc.com
Tel: (61) 02 9358 6100
Fax: (61) 02 9358 1025

NOT A SHOP DRAWING

FOR ILLUSTRATION ONLY

While all technical information and suggestions herein are believed to be reliable and accurate, nothing stated herein is to be taken as a warranty, expressed or implied. Responsibility for review and validation remains solely with the design authority or other authority having jurisdiction.

VMZINC

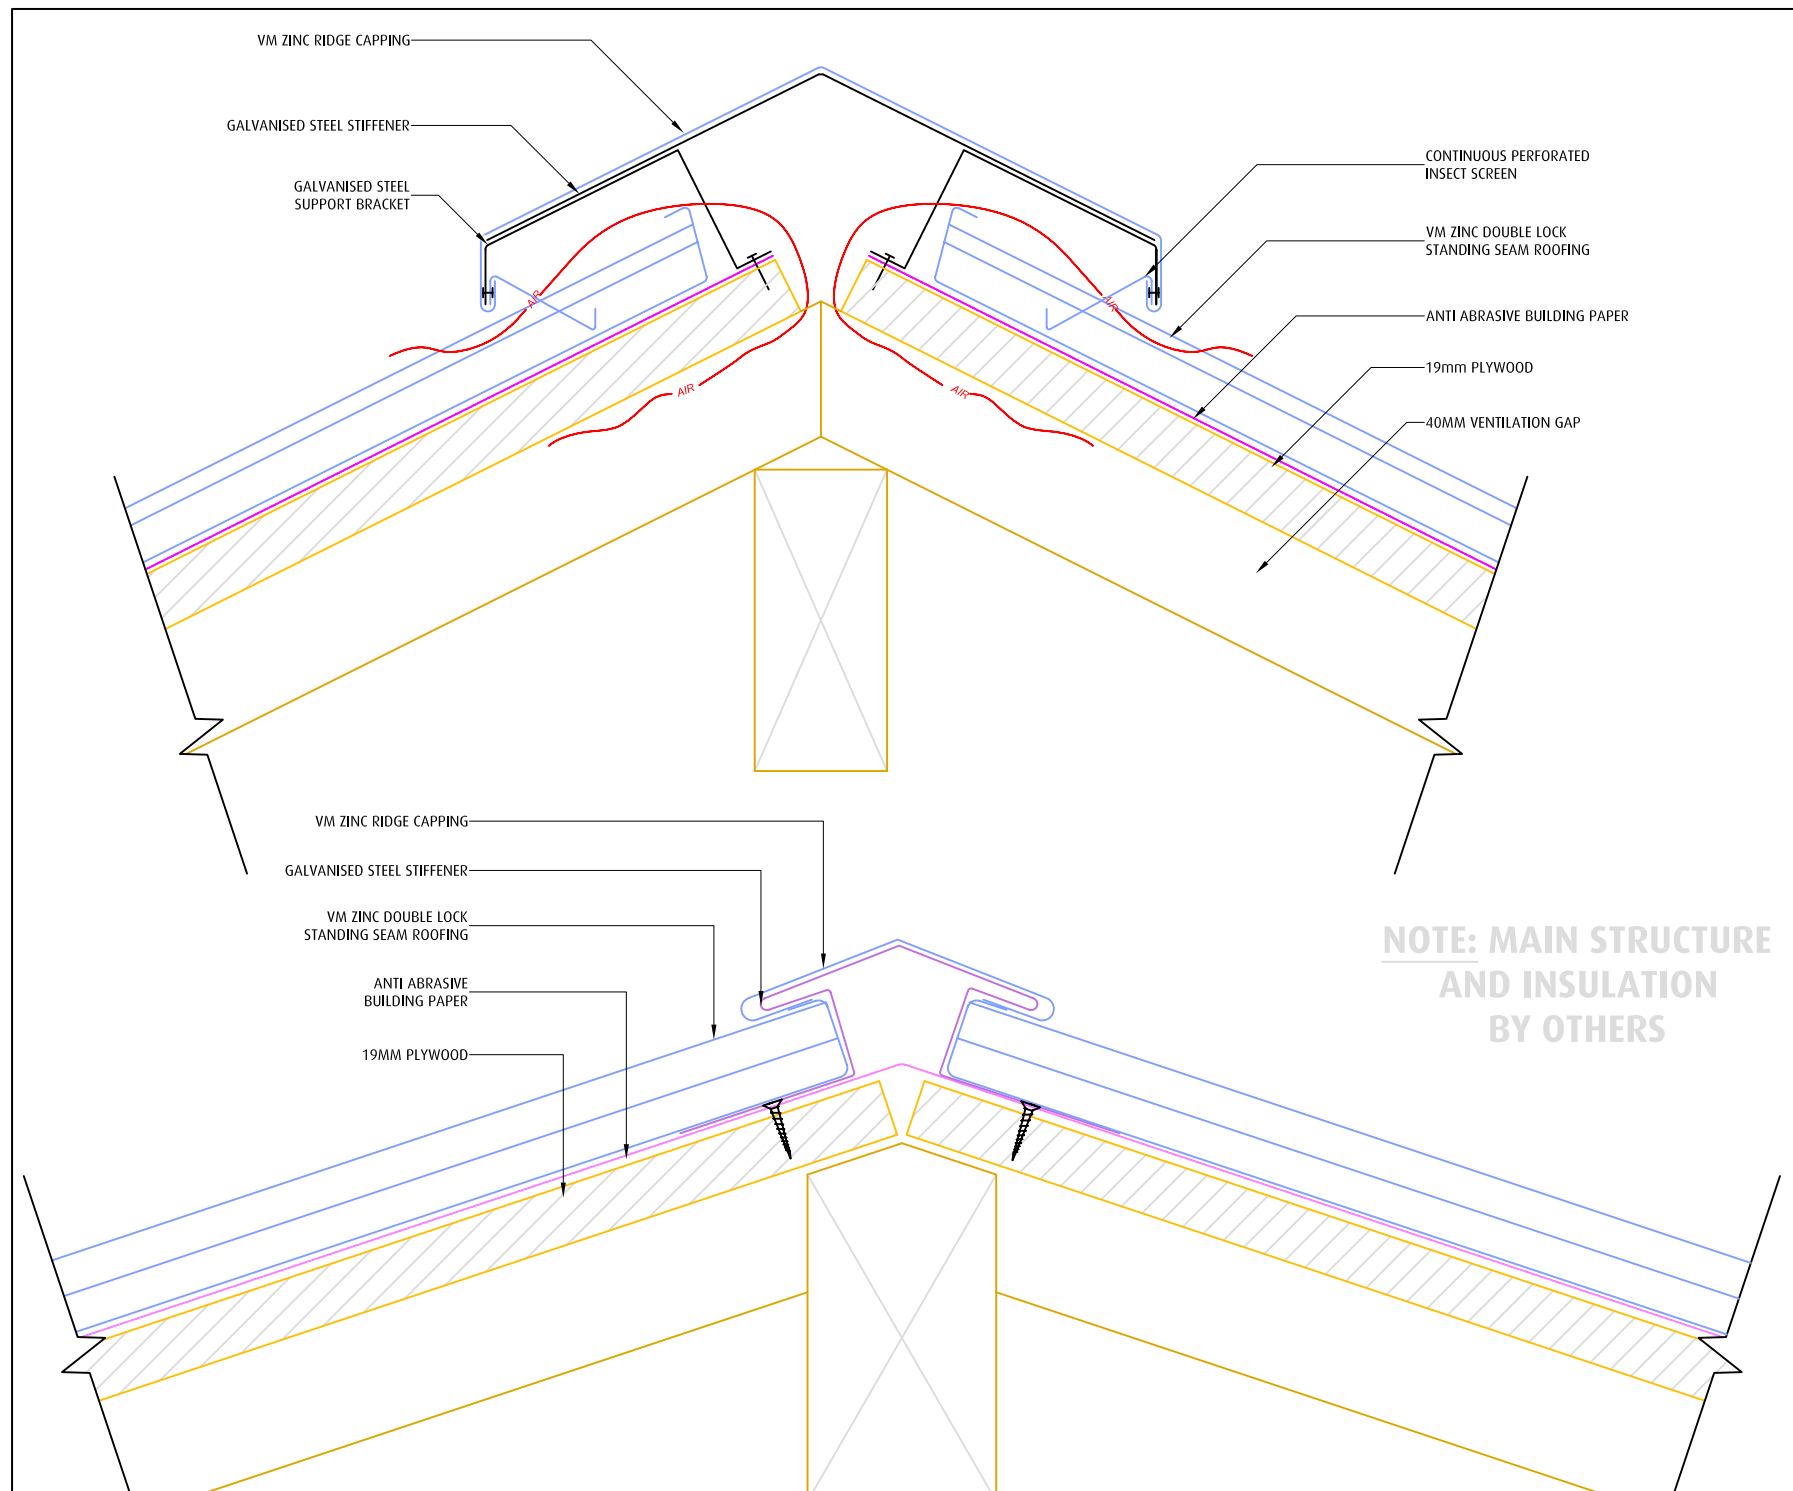

**NOTE: MAIN STRUCTURE
AND INSULATION
BY OTHERS**

TITLE

RIDGE

System

VM ZINC DOUBLE LOCK
STANDING SEAM

Scale

1:2.5 @ A4



LEGEND:

Umicore Australia - VM ZINC
Level 3 Unit 9-50 Stanley Street,
East Sydney 2010 NSW
www.vnzinc.com
Tel: (61) 02 9358 6100
Fax: (61) 02 9358 1025

**NOT A SHOP DRAWING:
FOR ILLUSTRATION ONLY**

While all technical information and suggestions herein are believed to be reliable and accurate, nothing stated herein is to be taken as a warranty, expressed or implied. Responsibility for review and validation remains solely with the design authority or other authority having jurisdiction.

VMZINC

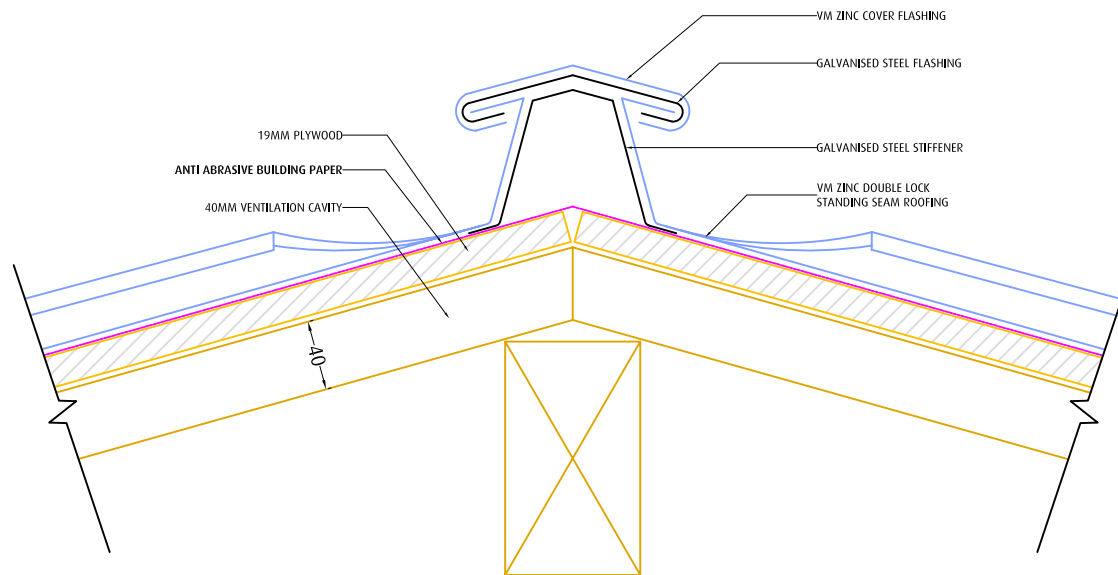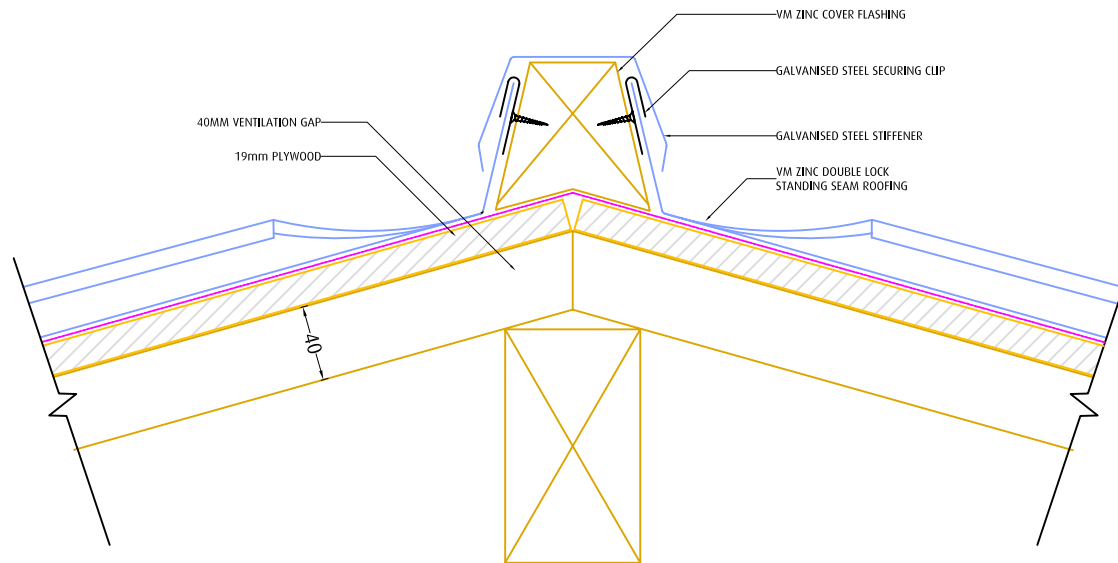

**NOTE: MAIN STRUCTURE
AND INSULATION
BY OTHERS**

TITLE

HIP

System

**VM ZINC DOUBLE LOCK
STANDING SEAM**

Scale

1:4 @ A4



LEGEND:

Umicore Australia - VM ZINC
Level 3 Unit 9-50 Stanley Street,
East Sydney 2010 NSW
www.vmozinc.com
Tel: (61) 02 9358 6100
Fax: (61) 02 9358 1025

**NOT A SHOP DRAWING:
FOR ILLUSTRATION ONLY**

While all technical information and suggestions herein are believed to be reliable and accurate, nothing stated herein is to be taken as a warranty, expressed or implied. Responsibility for review and validation remains solely with the design authority or other authority having jurisdiction.

VMZINC

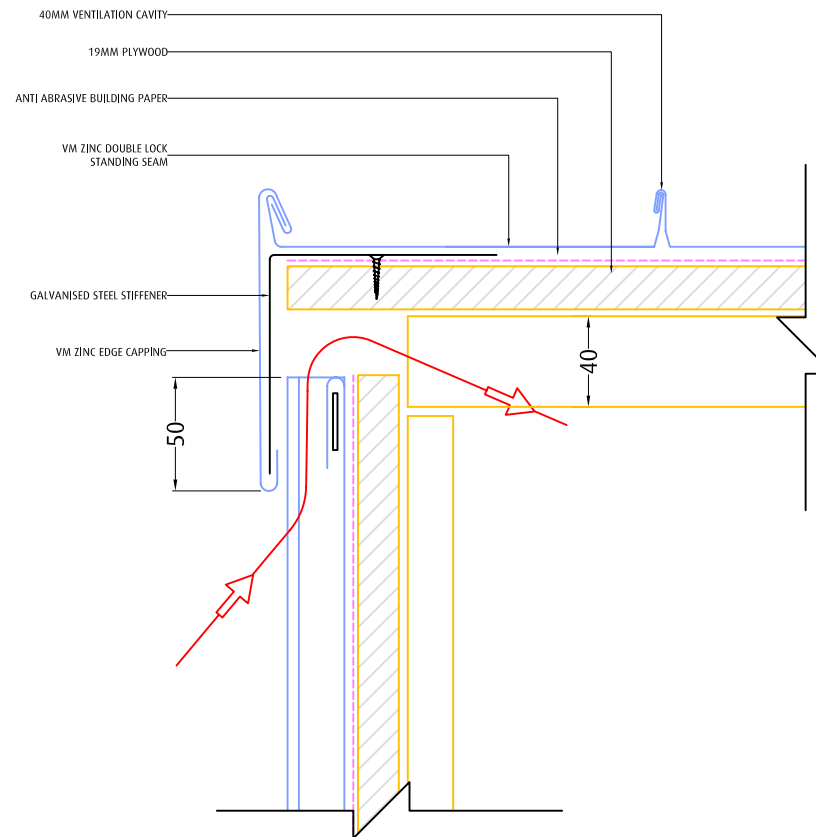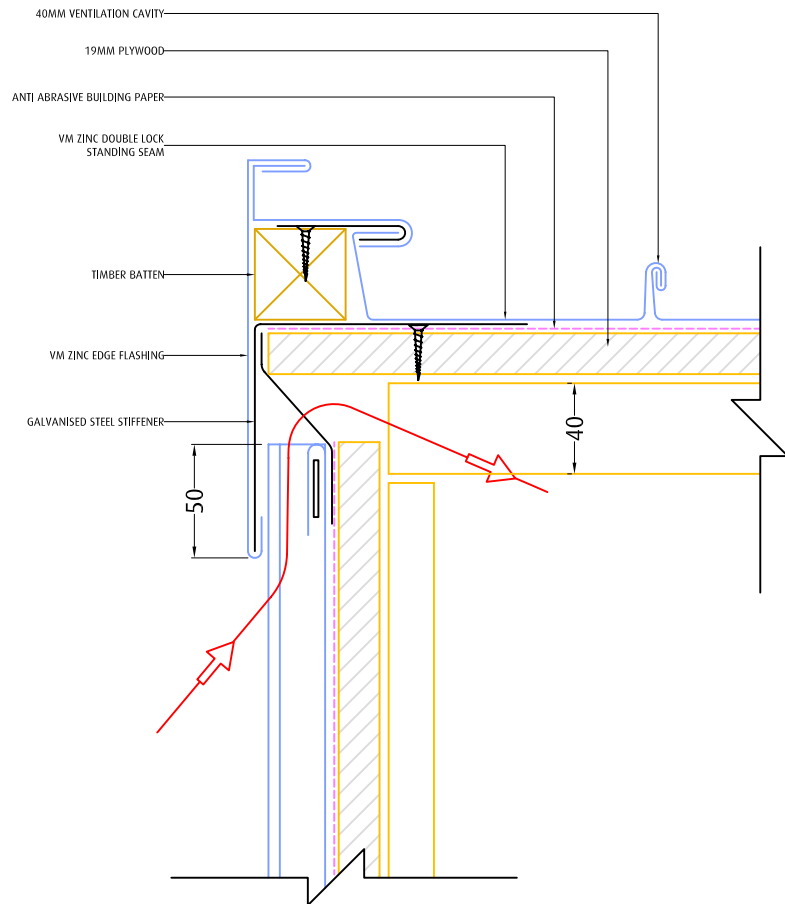

**NOTE: MAIN STRUCTURE
AND INSULATION
BY OTHERS**

TITLE

EDGE

System

**VM ZINC DOUBLE LOCK
STANDING SEAM**

Scale

N.T.S @ A4

LEGEND:

Umicore Australia - VM ZINC
Level 3 Unit 9-50 Stanley Street,
East Sydney 2010 NSW
www.v zinc.com
Tel: (61) 02 9358 6100
Fax: (61) 02 9358 1025

**NOT A SHOP DRAWING:
FOR ILLUSTRATION ONLY**

While all technical information and suggestions herein are believed to be reliable and accurate, nothing stated herein is to be taken as a warranty, expressed or implied. Responsibility for review and validation remains solely with the design authority or other authority having jurisdiction.

v zinc

TITLE

WALL ABUTMENT

System

VM ZINC DOUBLE LOCK
STANDING SEAM

Scale

1:5 @ A4



LEGEND:

Umicore Australia - VM ZINC
Level 3 Unit 9-50 Stanley Street,
East Sydney 2010 NSW
www.v zinc.com
Tel: (61) 02 9358 6100
Fax: (61) 02 9358 1025



**NOT A SHOP DRAWING:
FOR ILLUSTRATION ONLY**

While all technical information and suggestions
herein are believed to be reliable and accurate,
nothing stated herein is to be taken as a warranty,
expressed or implied. Responsibility for review and
validation remains solely with the design authority
or other authority having jurisdiction.

VMZINC

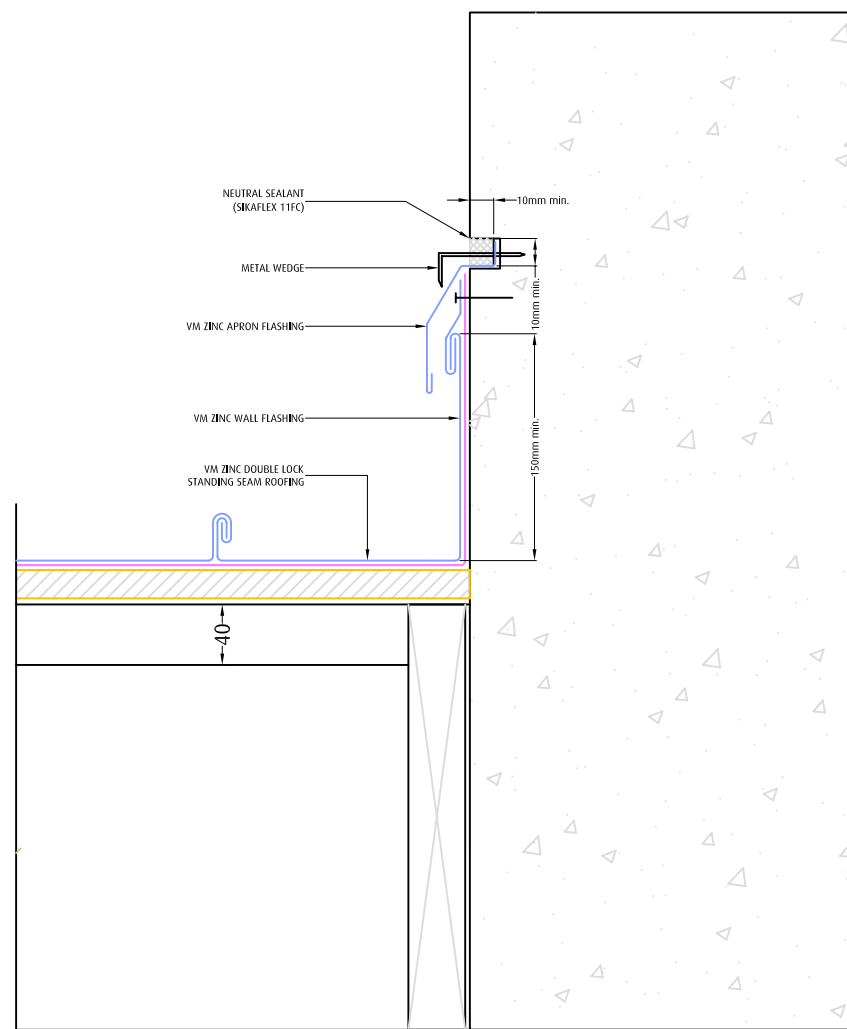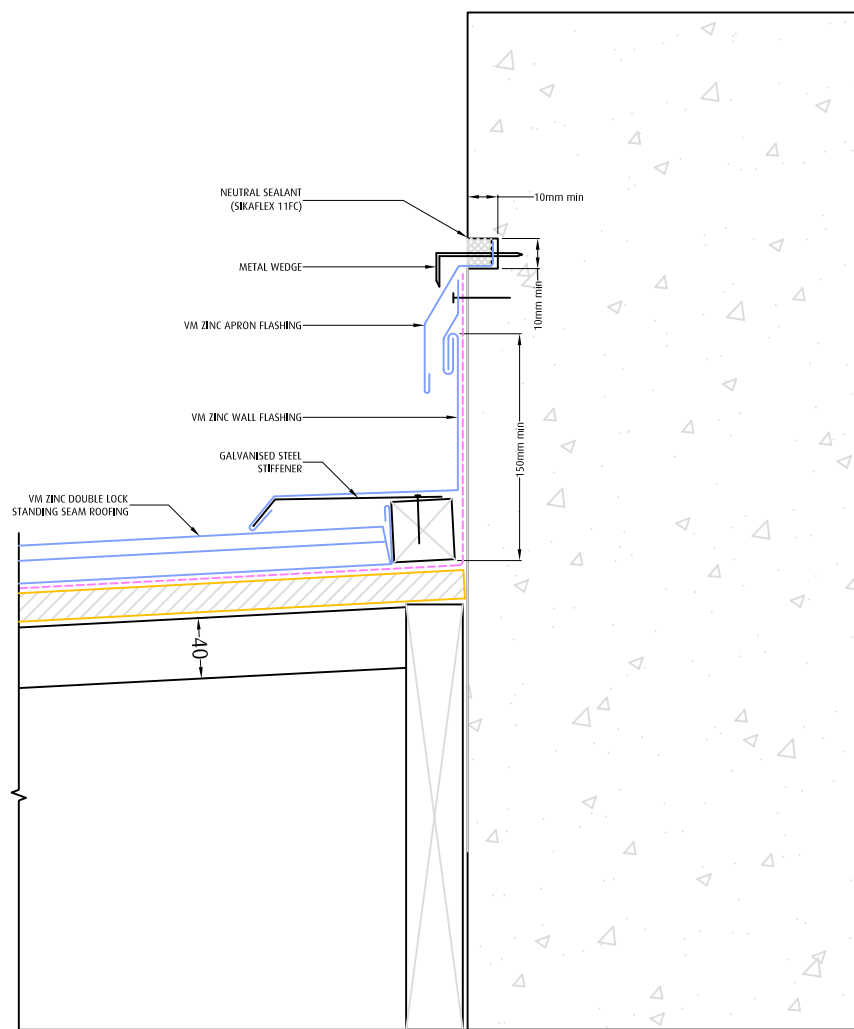

**NOTE: MAIN STRUCTURE
AND INSULATION
BY OTHERS**

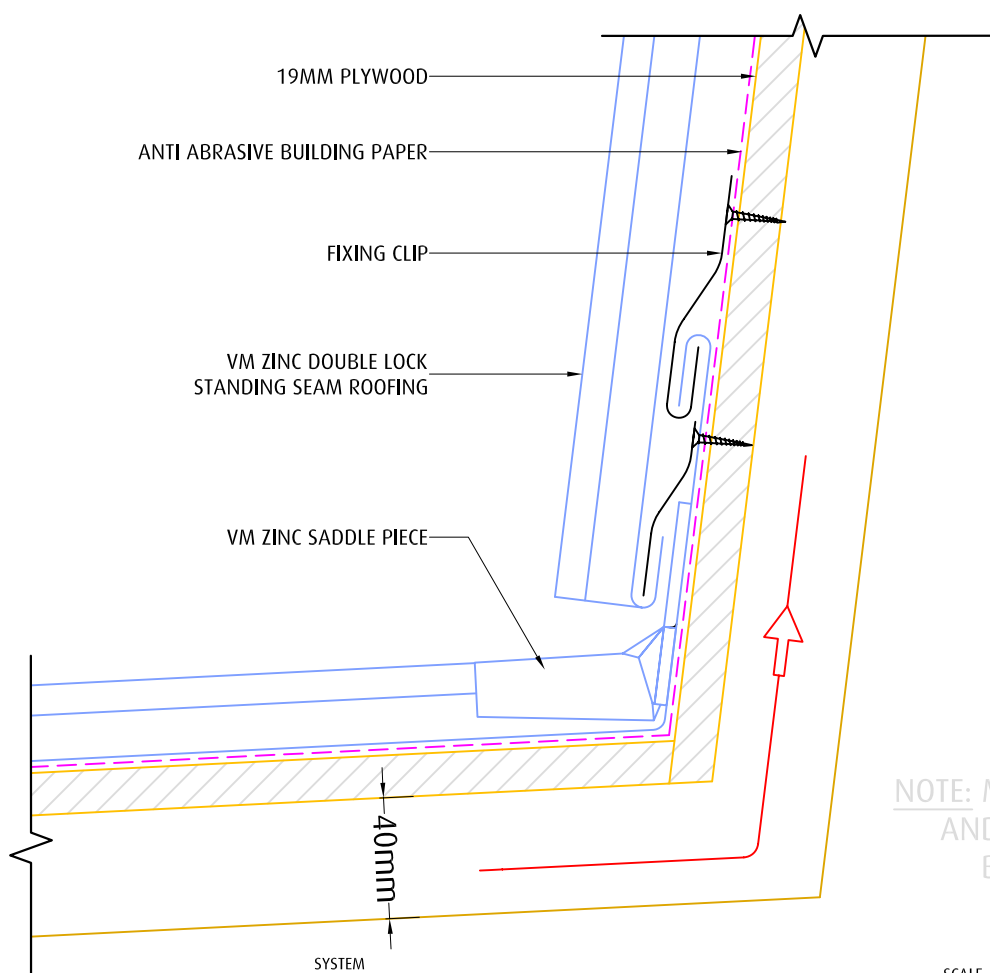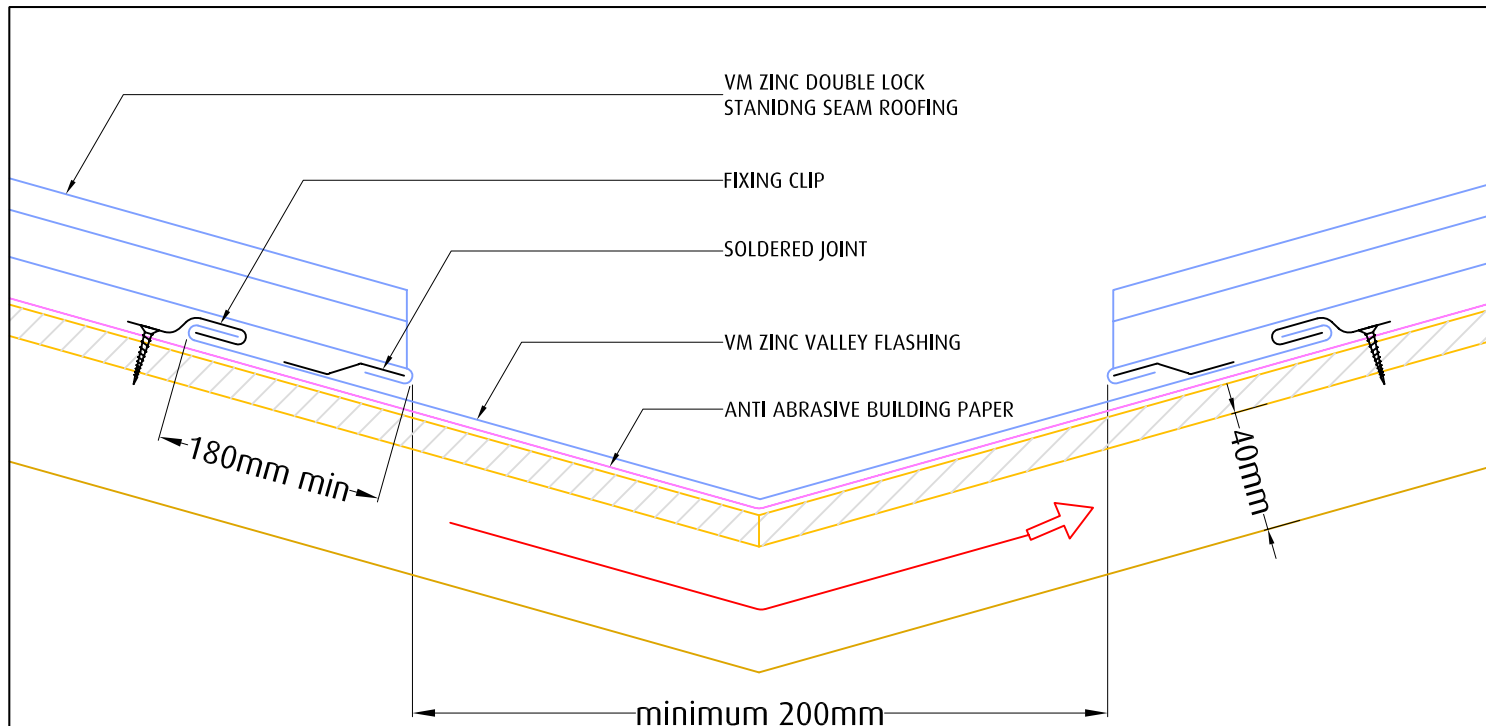

NOTE: MAIN STRUCTURE
AND INSULATION
BY OTHERS

TITLE

SYSTEM

SCALE

VALLEY FLASHINGS

VM ZINC DOUBLE LOCK STANDING SEAM


1:2.5 @ A4

Umicore Australia - VM ZINC
Level 3 Unit 9-50 Stanley St
East Sydney 2010 NSW
www.vmozinc.com.au
Tel: (61) 02 9358 6100
Fax: (61) 02 9358 1025

**NOT A SHOP DRAWING
FOR ILLUSTRATION ONLY**

While all technical information and suggestions herein are believed to be reliable and accurate, nothing stated herein is to be taken as a warranty, expressed or implied. Responsibility for review and validation remains solely with the design authority or other authority having jurisdiction.

VMZINC

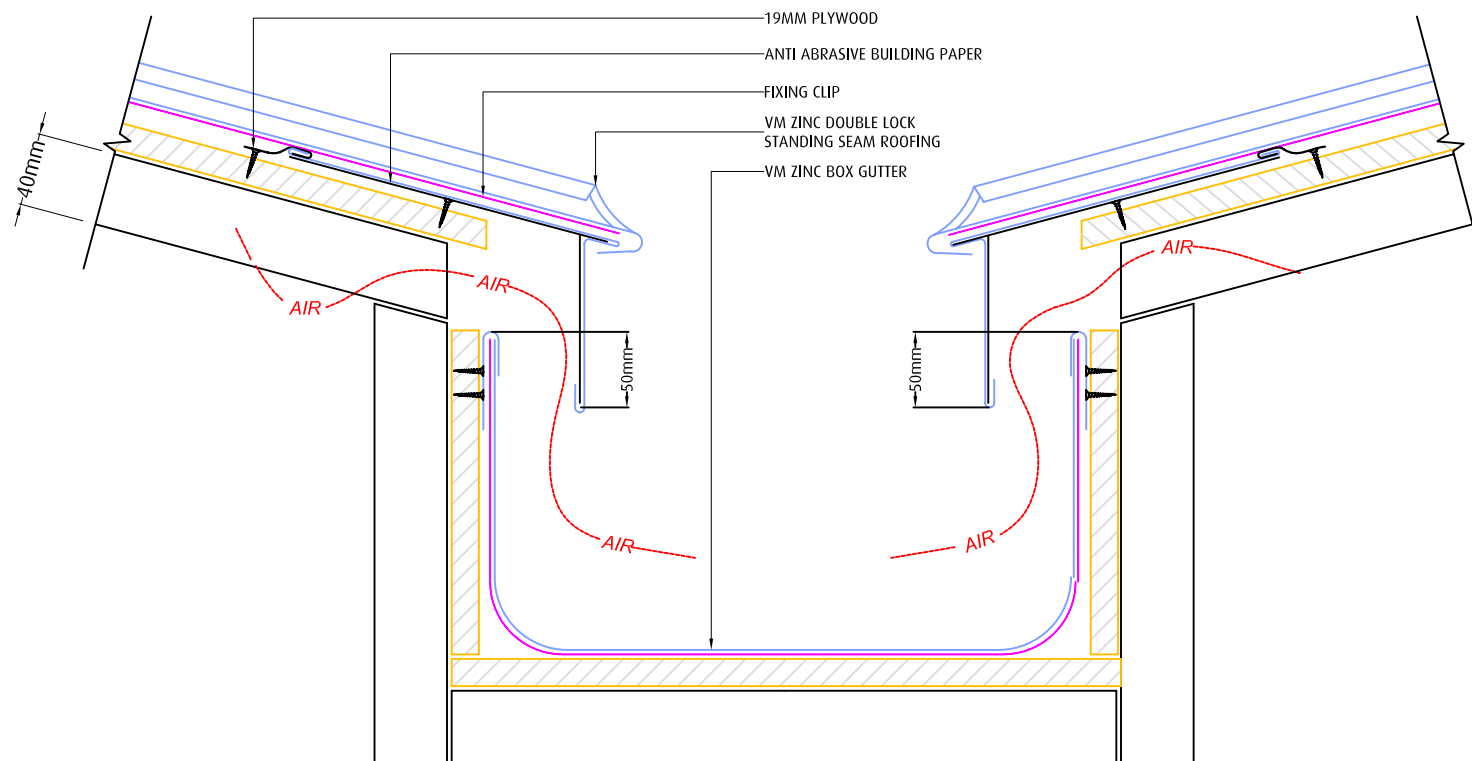

**NOTE: MAIN STRUCTURE
AND INSULATION
BY OTHERS**

TITLE

TWO SLOPE BOX GUTTER

System

VM ZINC DOUBLE LOCK
STANDING SEAM

Scale

1:5 @ A4


LEGEND:

Umicore Australia - VM ZINC
Level 3 Unit 9-50 Stanley Street,
East Sydney 2010 NSW
www.vnzinc.com
Tel: (61) 02 9358 6100
Fax: (61) 02 9358 1025

**NOT A SHOP DRAWING:
FOR ILLUSTRATION ONLY**

While all technical information and suggestions herein are believed to be reliable and accurate, nothing stated herein is to be taken as a warranty, expressed or implied. Responsibility for review and validation remains solely with the design authority or other authority having jurisdiction.

VMZINC

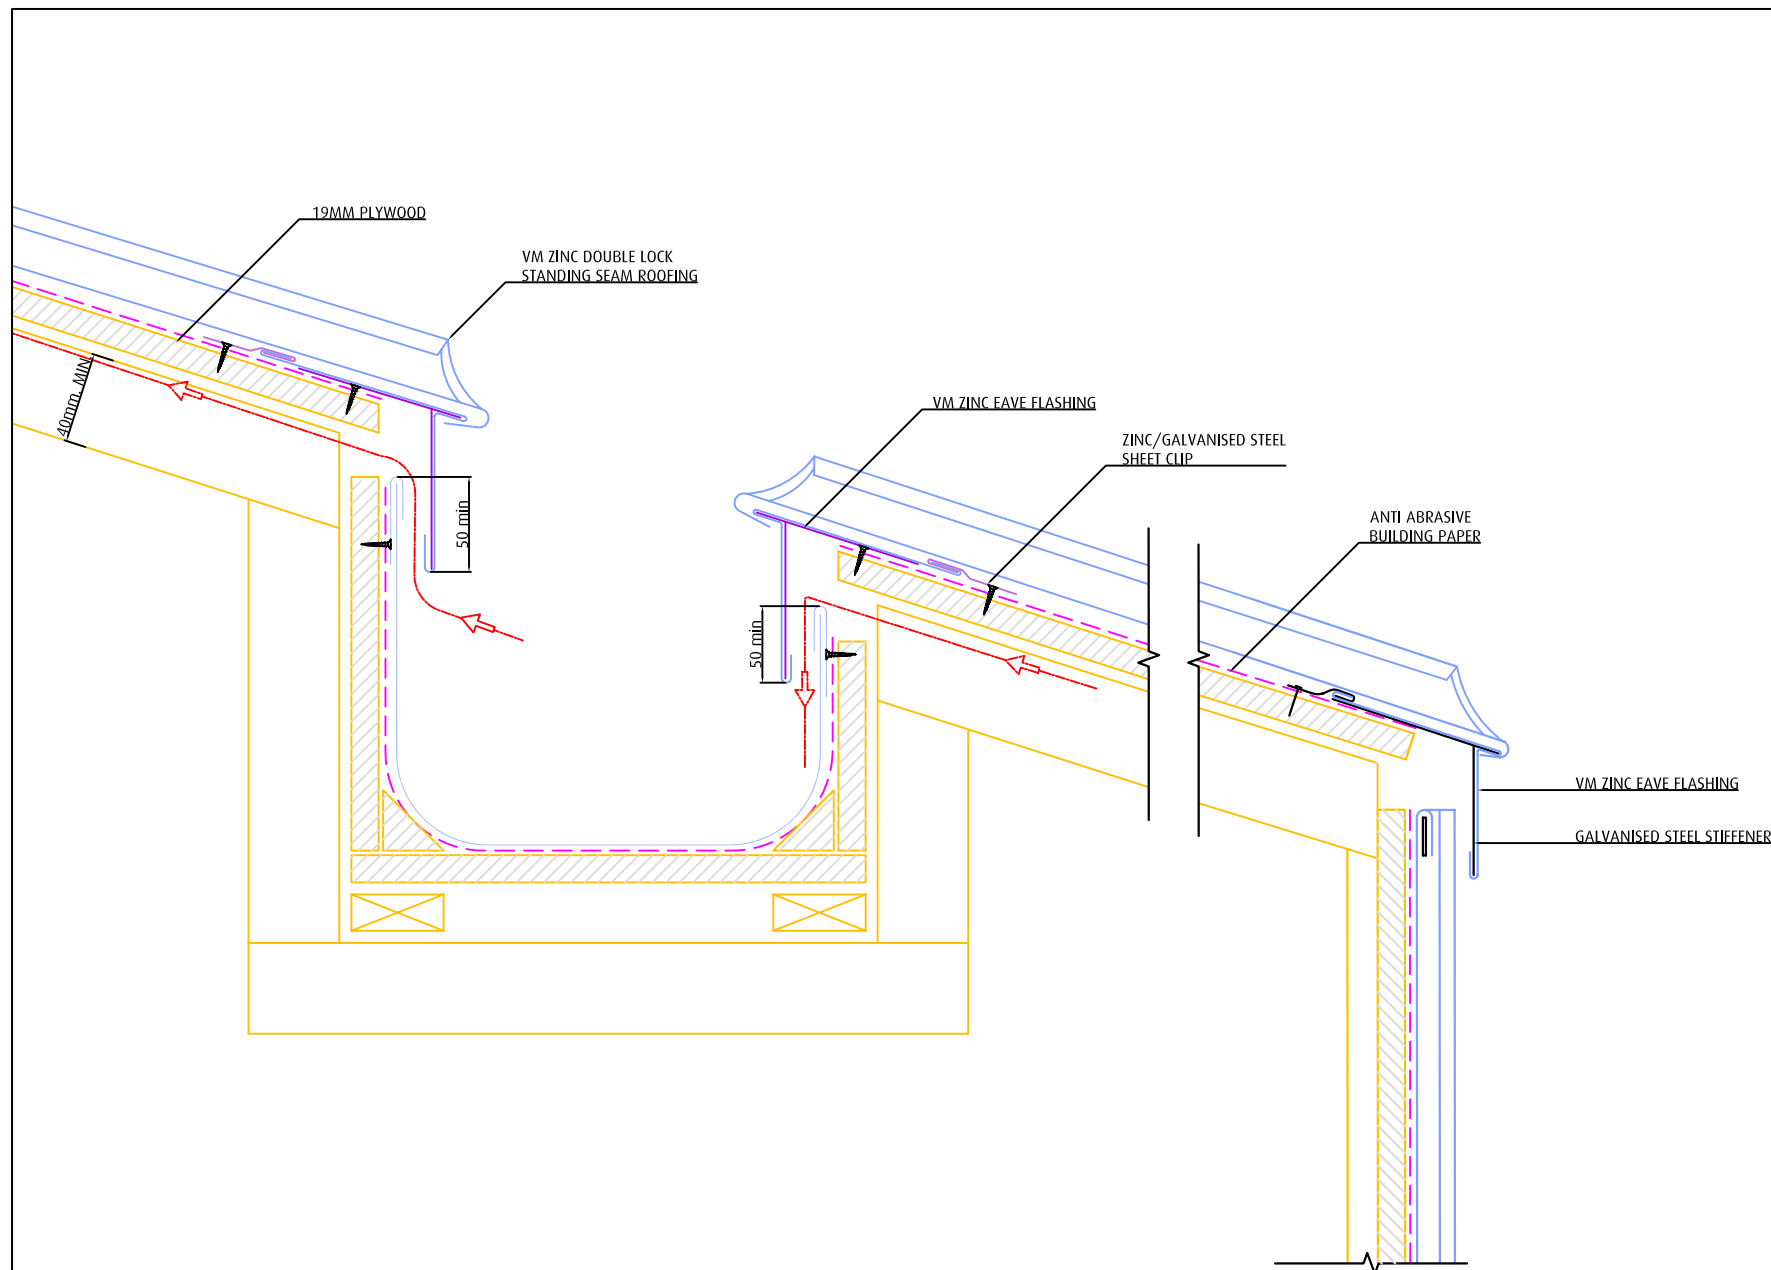

**NOTE: MAIN STRUCTURE
AND INSULATION
BY OTHERS**

TITLE

BOX GUTTER (ONE SLOPE) WITH
EAVE

System

VM ZINC DOUBLE LOCK
STANDING SEAM

Scale

1:5 @ A4


LEGEND:

Umicore Australia - VM ZINC
Level 3 Unit 9-50 Stanley Street,
East Sydney 2010 NSW
www.vnzinc.com
Tel: (61) 02 9358 6100
Fax: (61) 02 9358 1025

**NOT A SHOP DRAWING:
FOR ILLUSTRATION ONLY**

While all technical information and suggestions
herein are believed to be reliable and accurate,
nothing stated herein is to be taken as a warranty,
expressed or implied. Responsibility for review and
validation remains solely with the design authority
or other authority having jurisdiction.

VMZINC

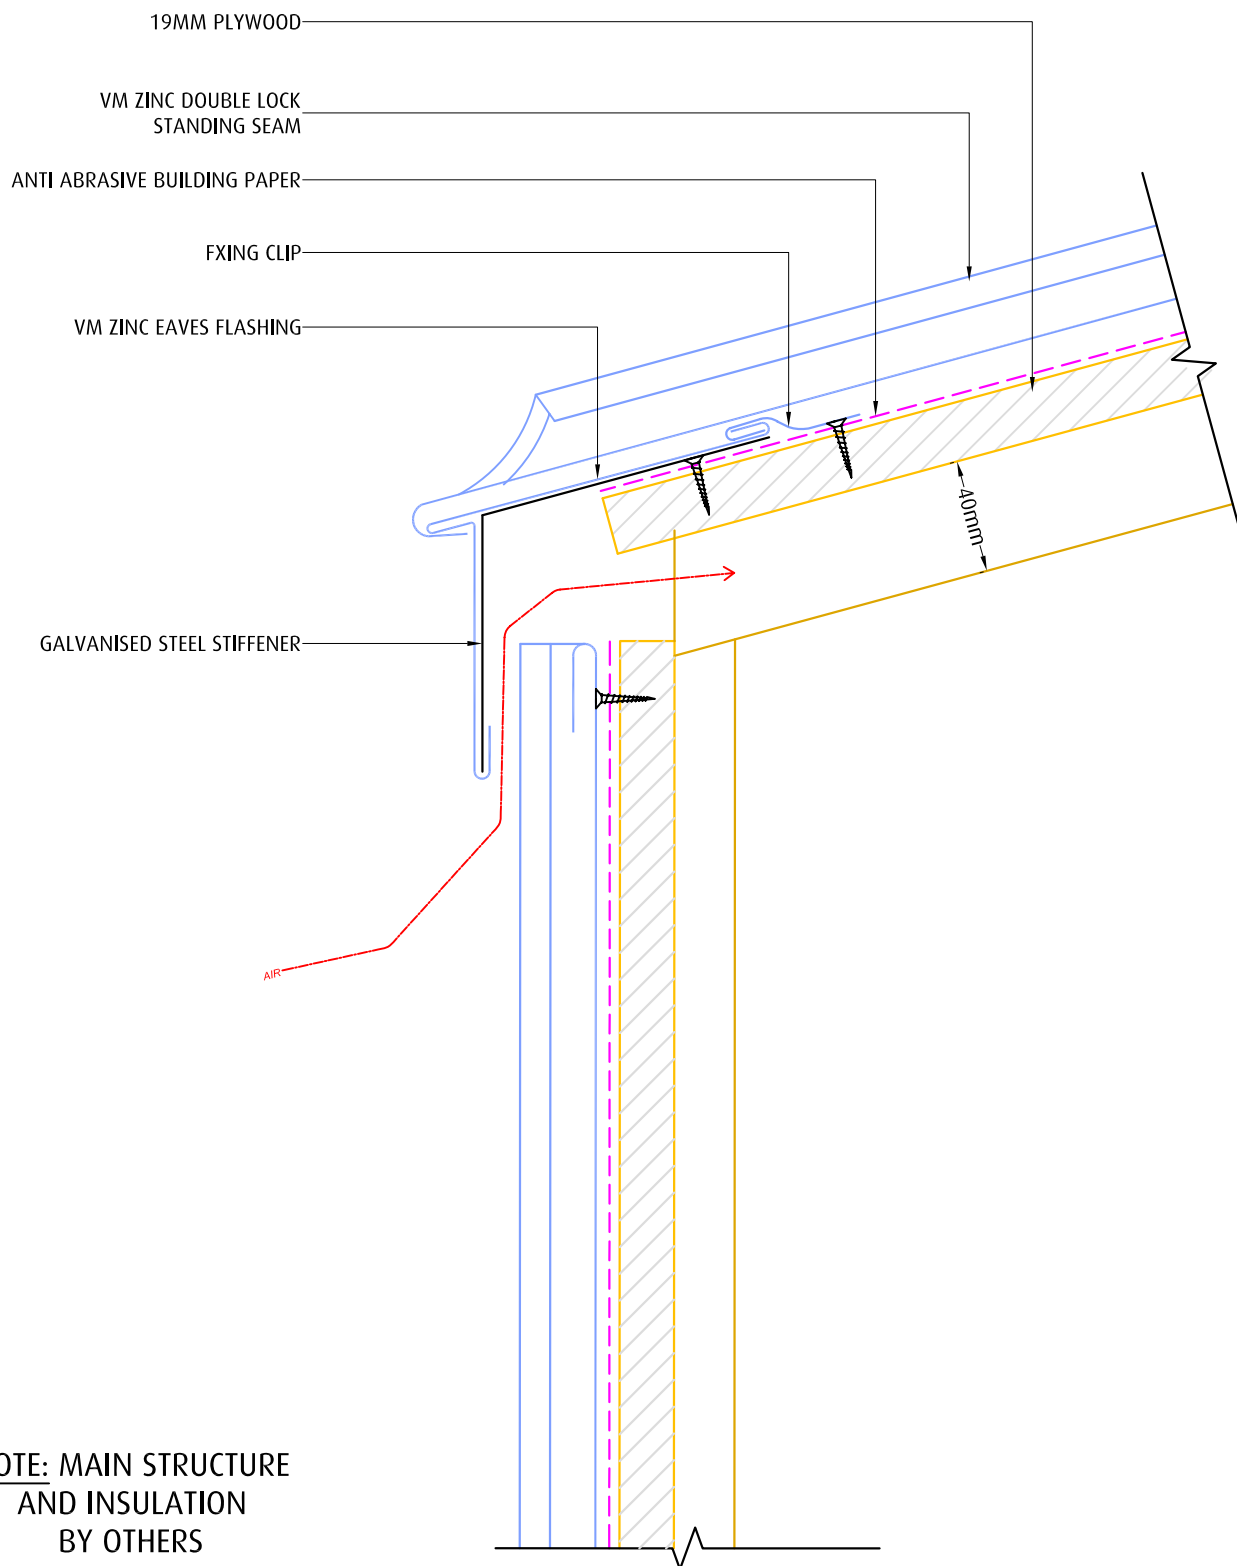

**NOTE: MAIN STRUCTURE
AND INSULATION
BY OTHERS**

TITLE

SYSTEM

SCALE

EAVE

VM ZINC DOUBLE LOCK STANDING SEAM

1:2.5 @ A4

Umicore Australia - VM ZINC
Level 3 Unit 9-50 Stanley St
East Sydney 2010 NSW
www.vmozinc.com.au
Tel: (61) 02 9358 6100
Fax: (61) 02 9358 1025

**NOT A SHOP DRAWING
FOR ILLUSTRATION ONLY**

While all technical information and suggestions herein are believed to be reliable and accurate, nothing stated herein is to be taken as a warranty, expressed or implied. Responsibility for review and validation remains solely with the design authority or other authority having jurisdiction.

VMZINC